

DISTANCES AND ELEVATIONS ARE IN METRES
ELEVATIONS ARE IN AMSL
BEARINGS ARE MAGNETIC

AERODROME OBSTACLE CHART-ICAO
Type A-Operating Limitations

ABU DHABI / International
United Arab Emirates
RWY 13R

LEGEND

RUNWAY PROFILE LINE

1.2%



Slope

②

②


OBSTACLES

DECLARED DISTANCES			
RWY 13R		RWY 31L	
4106	TAKE-OFF RUN AVAILABLE	4106	
4526	TAKE-OFF DISTANCE AVAILABLE	4486	
4106	ACCELERATE STOP DISTANCE AVAILABLE	4106	
4106	LANDING DISTANCE AVAILABLE	4106	

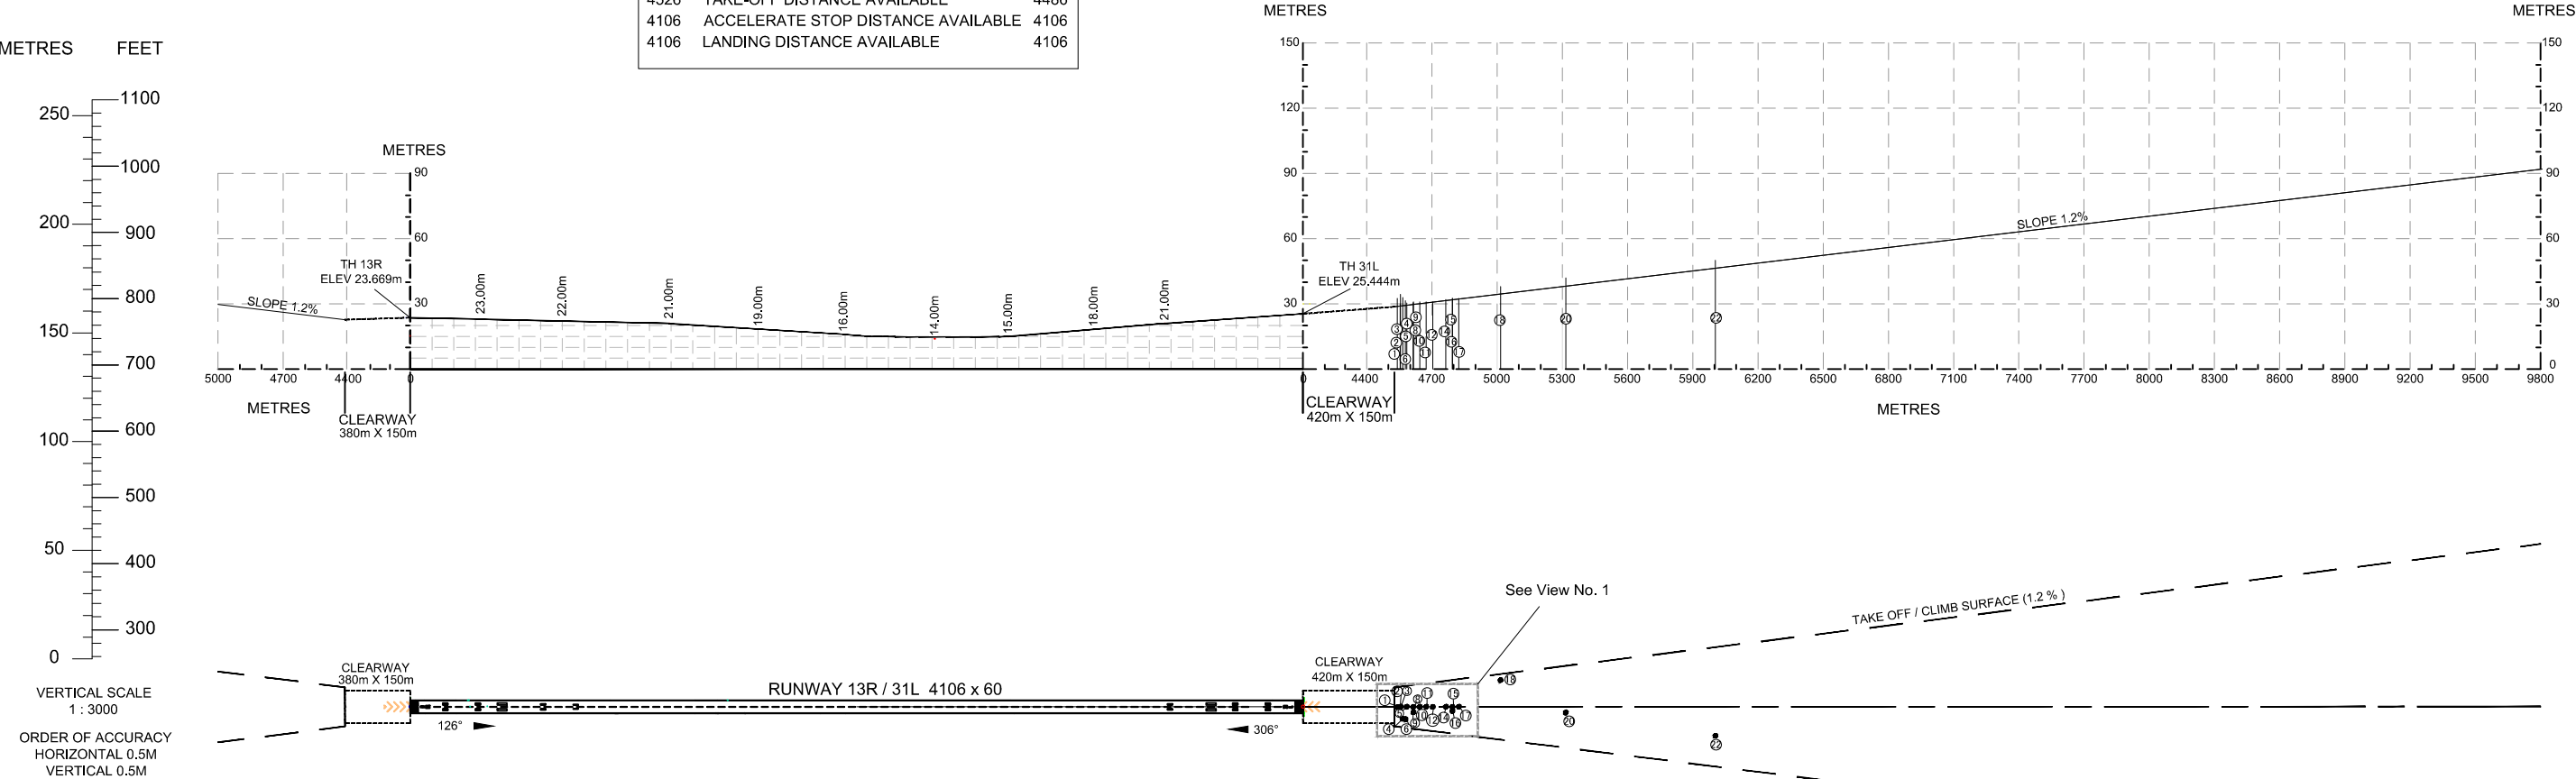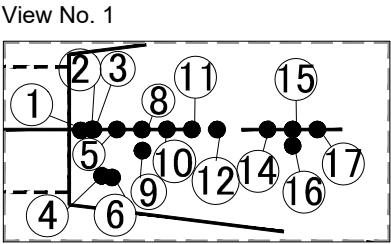

VERTICAL SCALE
1 : 3000
ORDER OF ACCURACY
HORIZONTAL 0.5M
VERTICAL 0.5M


OBST IDENT	DESCRIPTION	COORDINATES		ELEV	SURVEY REF IDENT
		LATITUDE	LONGITUDE		
1	13R LOCALIZER	242509.45N	0544014.00E	32.298	-
2	APPROACH LIGHT	242509.22N	0544014.39E	29.894	-
3	TOP OF 13R LOC (LLZ)	242509.18N	0544014.44E	34.558	-
4	ILS CABIN SHELTER	242507.55N	0544013.52E	32.736	-
5	APPROACH LIGHT	242508.62N	0544015.23E	30.209	-
6	JUNCTION BOX	242507.26N	0544013.82E	31.385	-
8	APPROACH LIGHT	242508.02N	0544016.07E	30.476	-
9	JUNCTION BOX	242507.36N	0544015.54E	31.100	-
10	APPROACH LIGHT	242507.43N	0544016.91E	30.808	-
11	APPROACH LIGHT	242506.83N	0544017.75E	31.090	-
12	APPROACH LIGHT	242506.23N	0544018.59E	31.403	-
14	APPROACH LIGHT	242505.03N	0544020.29E	31.980	-
15	APPROACH LIGHT	242504.43N	0544021.13E	32.294	-
16	JUNCTION BOX	242503.93N	0544020.71E	32.482	-
17	APPROACH LIGHT	242503.84N	0544021.96E	32.346	-
18	LAMP POST	242503.18N	0544030.00E	38.100	-
20	LAMP POST	242453.36N	0544035.16E	41.685	-
22	MONOPOLE	242436.91N	0544052.12E	49.828	-

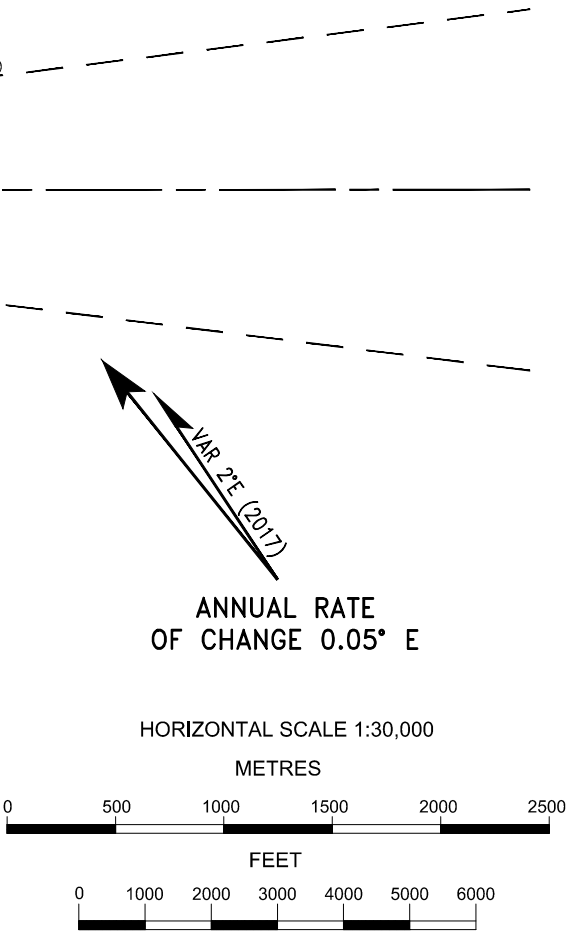

ANNUAL RATE
OF CHANGE 0.05° E

HORIZONTAL SCALE 1:30,000

METRES

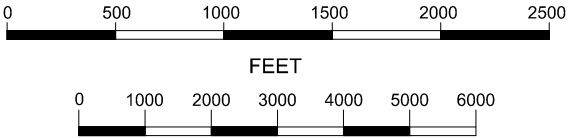

CHANGES: Amended OBST.