
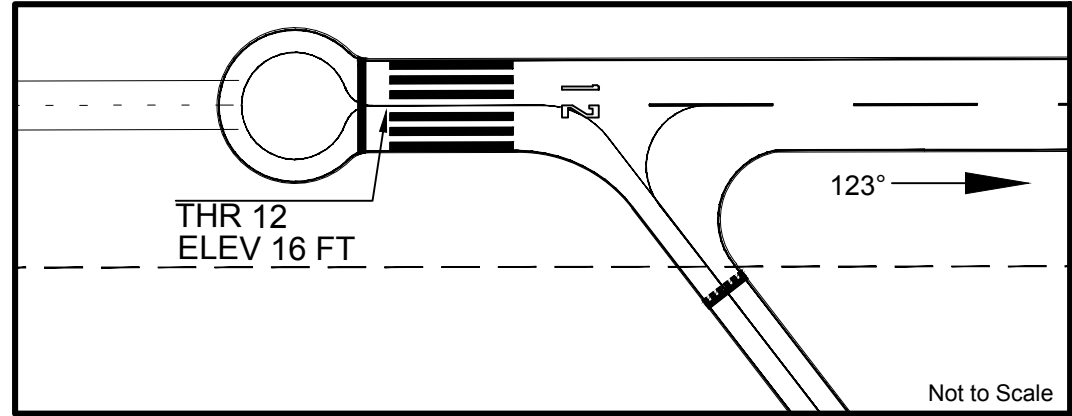



AERODROME CHART

Kizad Airport
United Arab Emirates


AD ELEV 16 FT	ARP 244336N 0544956E
---------------	-------------------------

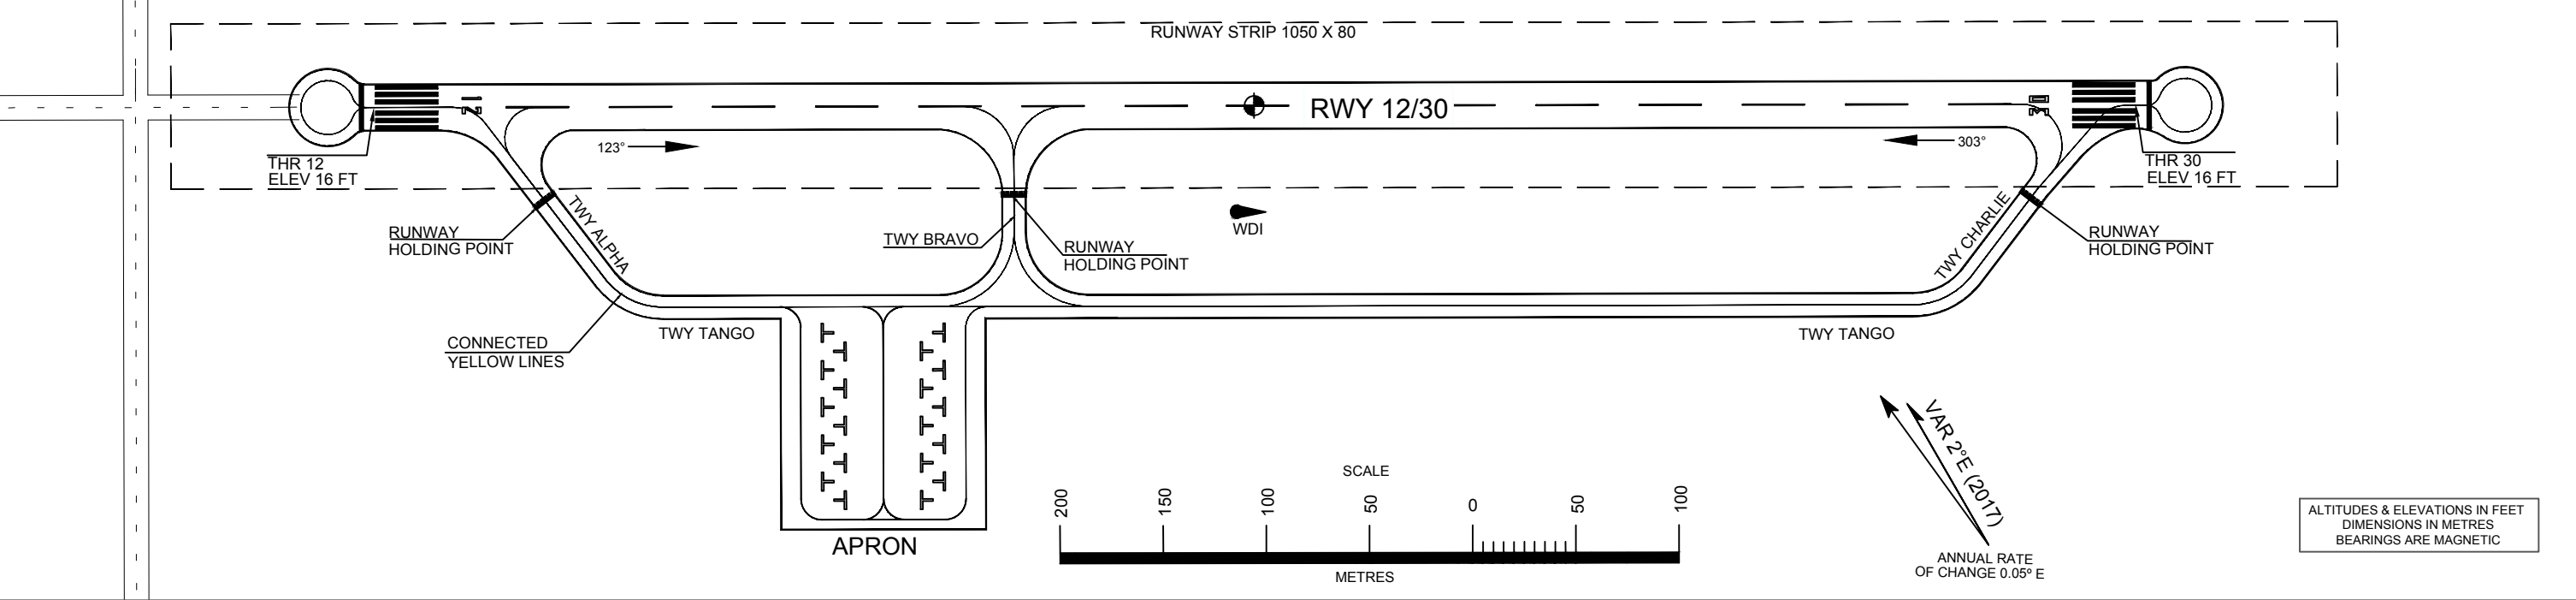

MARKING ON RUNWAY 12

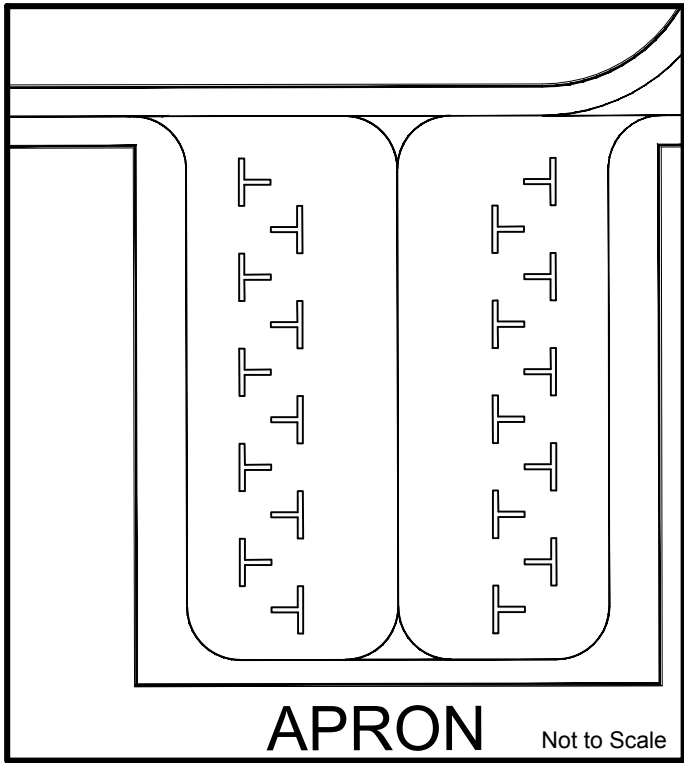

MARKING ON APRON

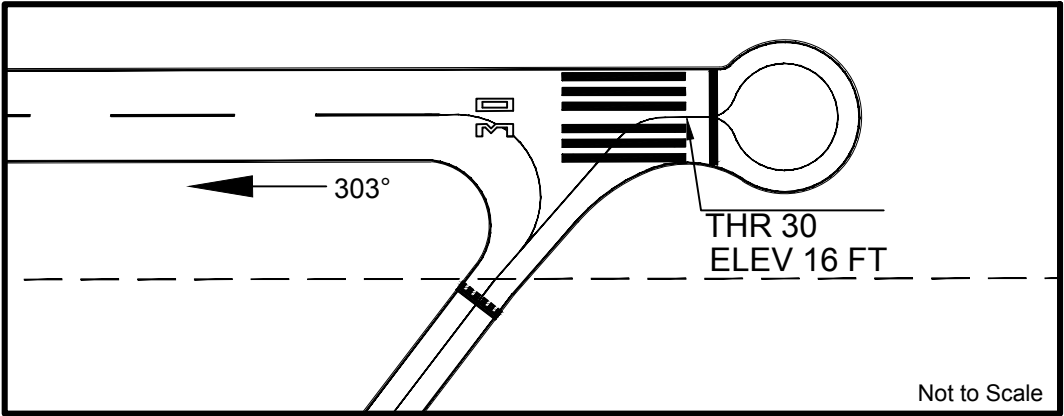

MARKING ON RUNWAY 30

APRON, TAXIWAY

PAVEMENT	DIMENSIONS	SURFACE TYPE	BEARING STRENGTH PCN
Apron	100 x 100	ASPHALT	MTOM of 5,700 Kg
Taxiway (A,B,C,T)	12 (Width)		

RUNWAY

RWY	THR COORDINATES	DIMENSIONS (LEN X WID)	SURFACE TYPE	BEARING STRENGTH PCN	RESA (LEN X WID)	Remarks
12	244343.5N 0544943.6E	930 x 23	ASPHALT	MTOM of 5,700 Kg	30 x 80	THR Displaced by 30 M
30	244327.6N 0545008.5E					

DECLARED DISTANCES

RWY 12	DESCRIPTION	RWY 30
930	TORA	930
930	TODA	930
930	ASDA	930
900	LDA	900

COMMUNICATION FACILITIES

Service	Call Sign	Frequency(MHZ)
TIBA	KIZAD	121.375

LEGEND

	RUNWAY HOLDING POINT
	WIND SOCK - NOT LIGHTING
	AERODROME REFERENCE POINT (ARP)
	RUNWAY STRIP

CHANGES: Amended COM FAC.