

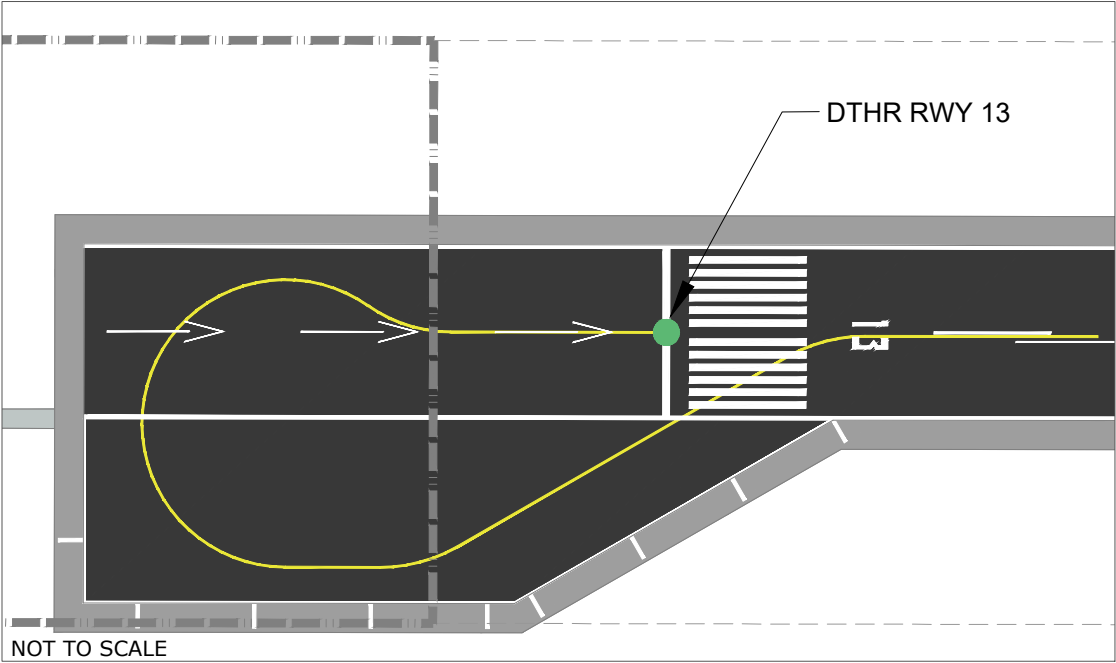


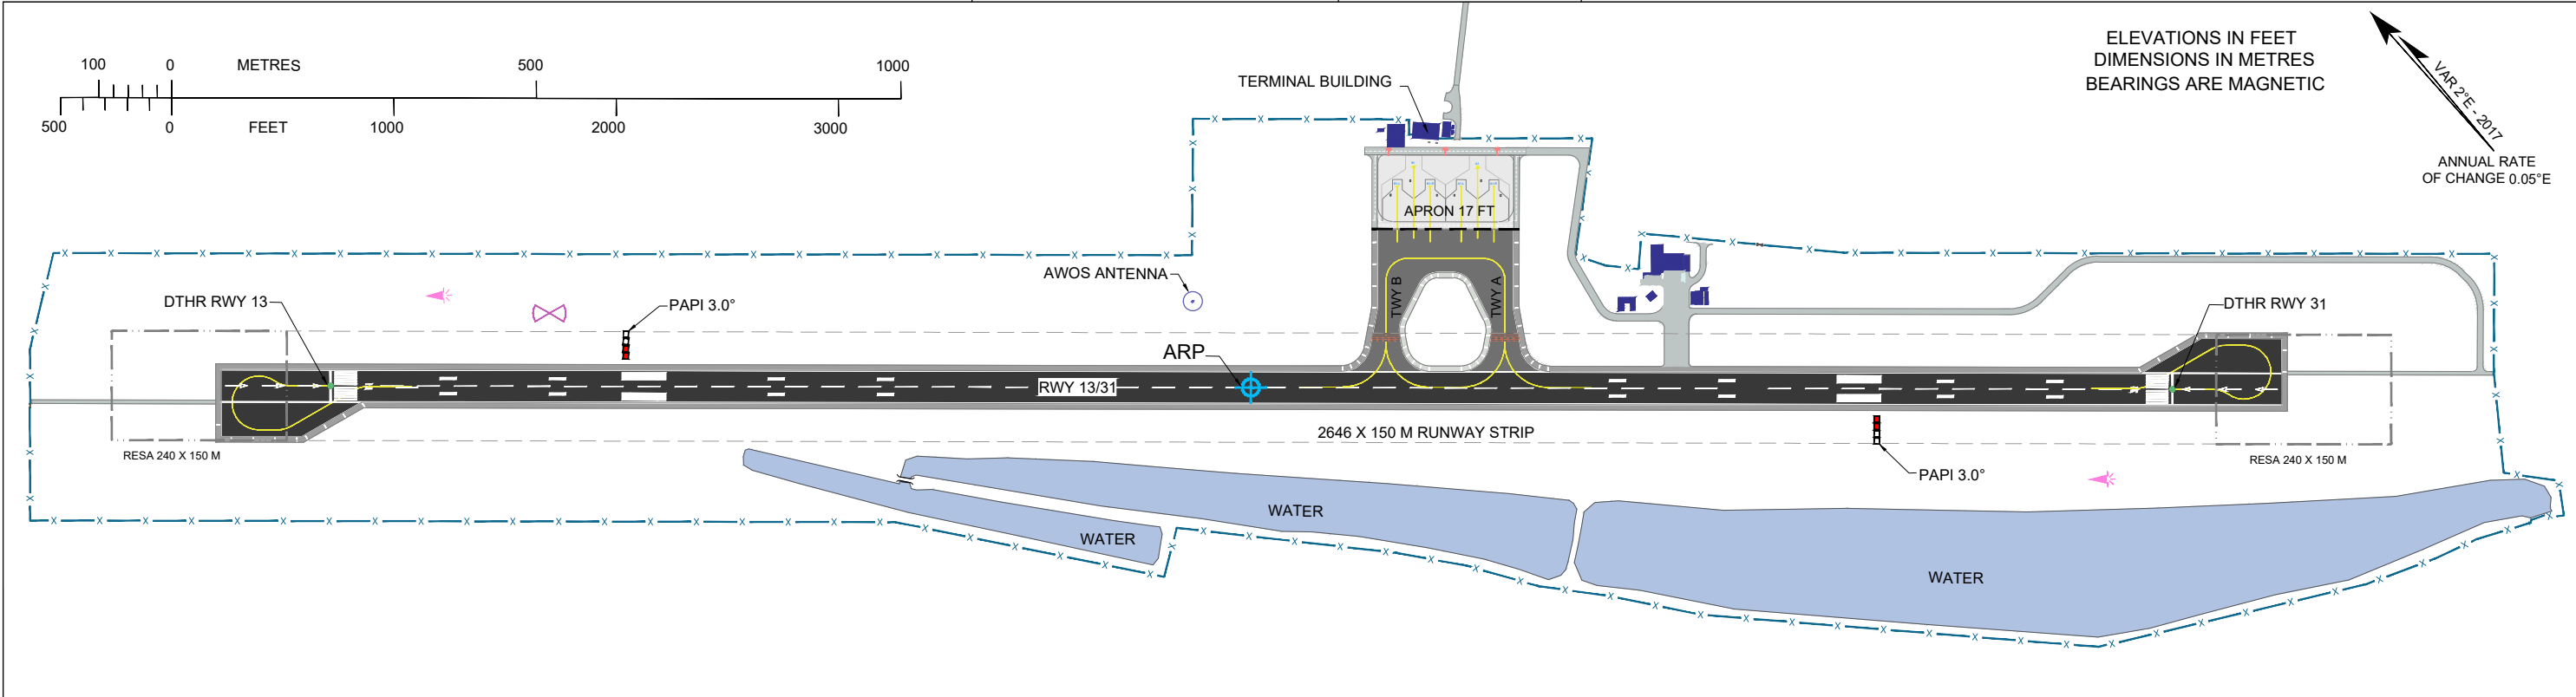

MARKING ON RWY 13

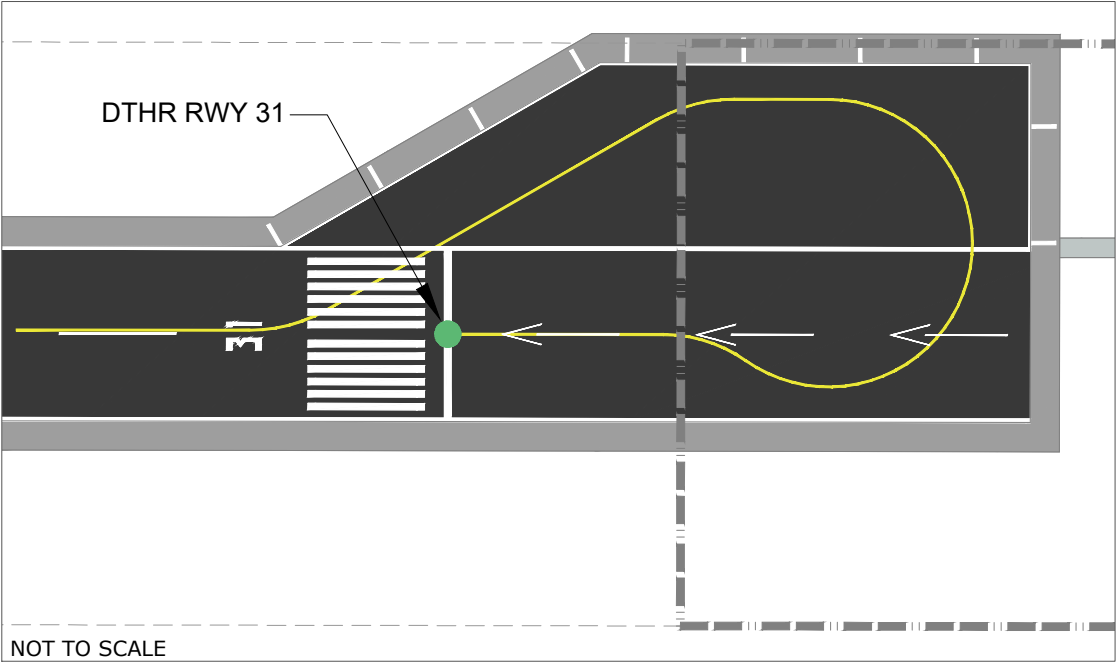

MARKING ON RWY 31

Remarks:
1. For AD AIRFIELD GROUND LIGHTS information refer to OMBY-AD-2-21C chart.

RUNWAY PHYSICAL CHARACTERISTICS								
RWY	DIRECTION	DTHR	GUND (FT)	ELEV (FT)	Surface Strength (PCR)	Dimension (M)	THR Displacement (M)	Marking
13	130°	241729N 0523416E	-108	11	Asphalt 800/F/C/W/T	2526 X 45	150	Non Precision
31	310°	241633N 0523522E						

COMMUNICATION FACILITIES		
Service	Call Sign	Channel (MHz)
AFIS	Sir Bani Yas Information	PRI: 130.275 SRY: 123.675
TWR	Delma Tower	PRI: 130.700 SRY: 122.950

TAXIWAY PHYSICAL CHARACTERISTICS			
TWY	Surface	Strength (PCR)	Width (M)
A	Asphalt	800/F/C/W/T	30.5
B			

LEGEND	
TWY CL	
TWY MARKING	
RWY MARKING	
ATC SERVICE BOUNDARY	
DTHR POINT	
ARP	
LGTD WDI	
RHP PATTERN A	
BUILDING	
AIRPORT BOUNDARY FENCE	
LED FLOODLIGHTS	
PAPI	
RWY STRIP	
RESA	
RVR	
ANTENNA	