


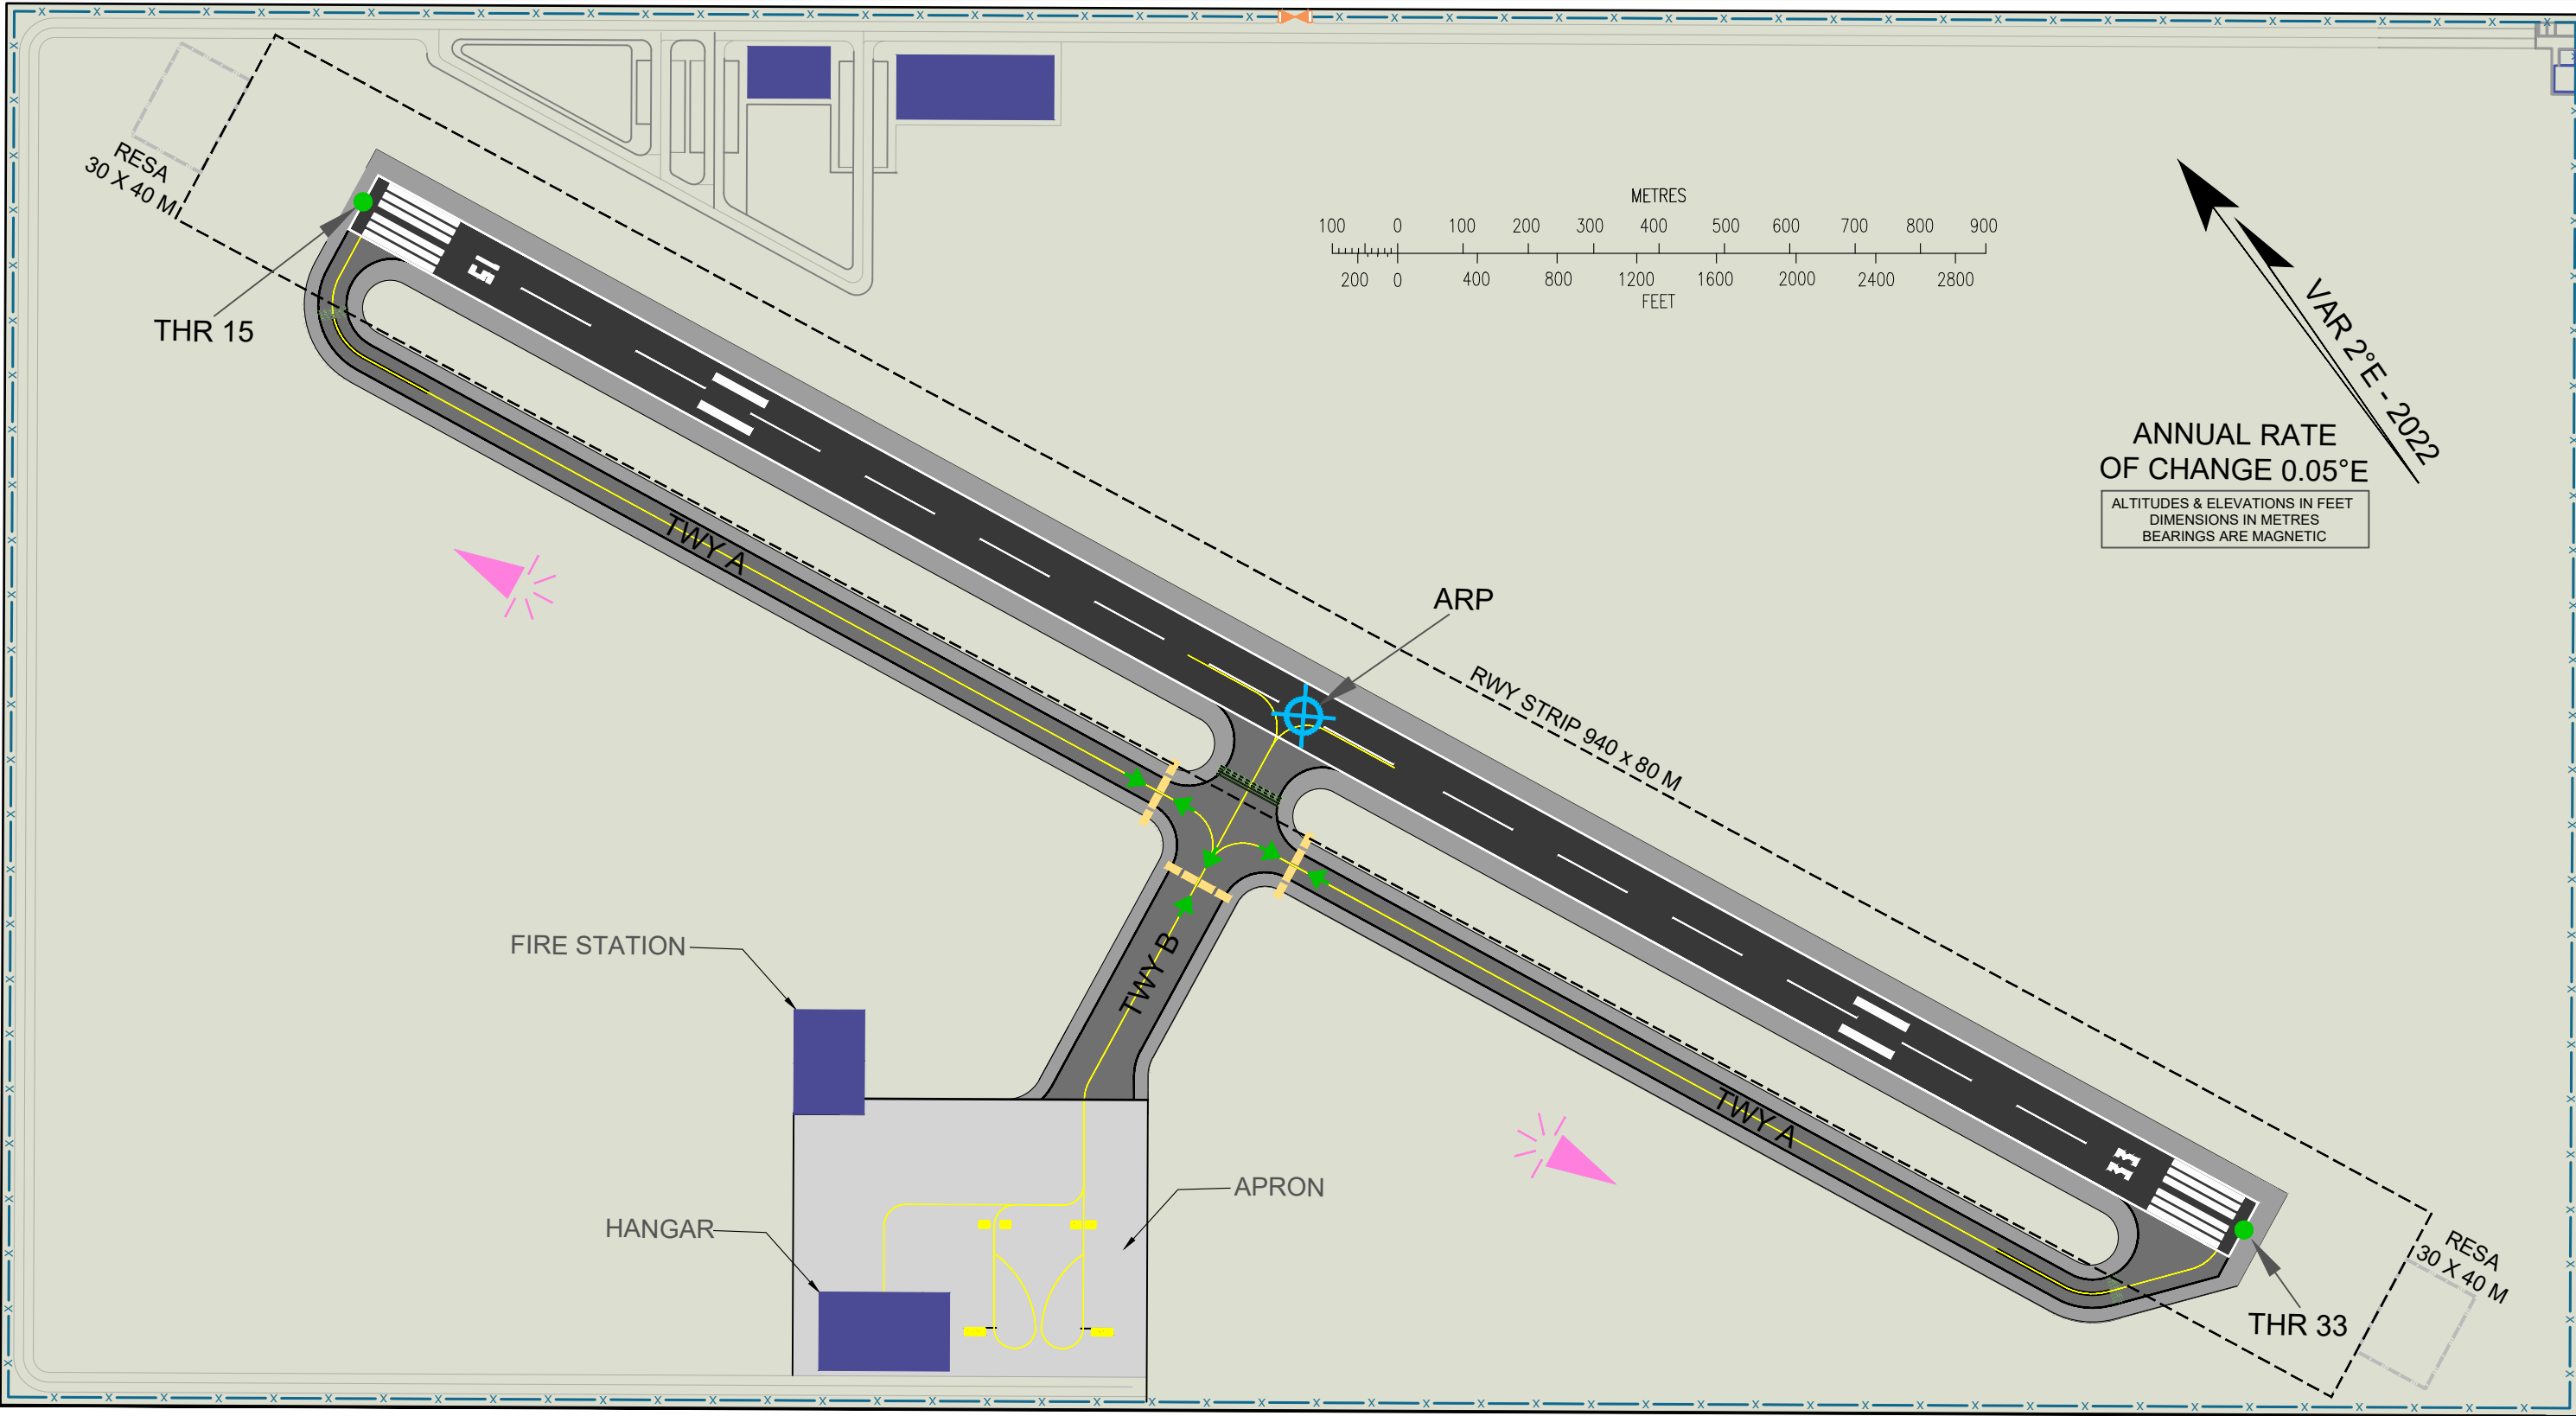

CHANGES: Updated Airside Security Fence. Editorial.

COMMUNICATION FACILITIES		
SERVICES	CALL SIGN	FREQ (MHz)
TIBA	Emirates Falcons	129.775

WIDTH AND SURFACE OF TAXIWAY			
TAXIWAYS	SURFACE	STRENGTH (PCN)	WIDTH (M)
A	Asphalt	NIL	10.5
B	Asphalt	NIL	23

RUNWAY & APRON										
PAVEMENT	RWY	MARKING	MAG BEARING	THR COORDINATES		THR ELEV (FT)	GUND (FT)	DIMENSIONS (M)	SURFACE TYPE	BEARING STRENGTH (PCN)
				LATITUDE	LONGITUDE					
RUNWAY	15	NON-INSTRUMENT	153°	242810.41N	0553723.56E	907	-103	820 x 23	ASPHALT	NIL
	33	NON-INSTRUMENT	333°	242746.26N	0553735.88E	908	-103			
APRON								-	CONCRETE	NIL

LEGEND	
TWY CL	
TWY MARKING	
RWY MARKING	
APRON	
TWY SHOULDERS	
WDI	

LEGEND	
ARP	
RHP PATTERN-A	
BLDG	
AIRSIDE SECURITY FENCE	
RWY STRIP	
ITHP	
TRAFFIC DIRECTION	