


AIRCRAFT PARKING & DOCKING
CHART - ICAO

ARP 253648N
0555620E

AD ELEV 94 FT

RAS AL KHAIMAH/ International
United Arab Emirates

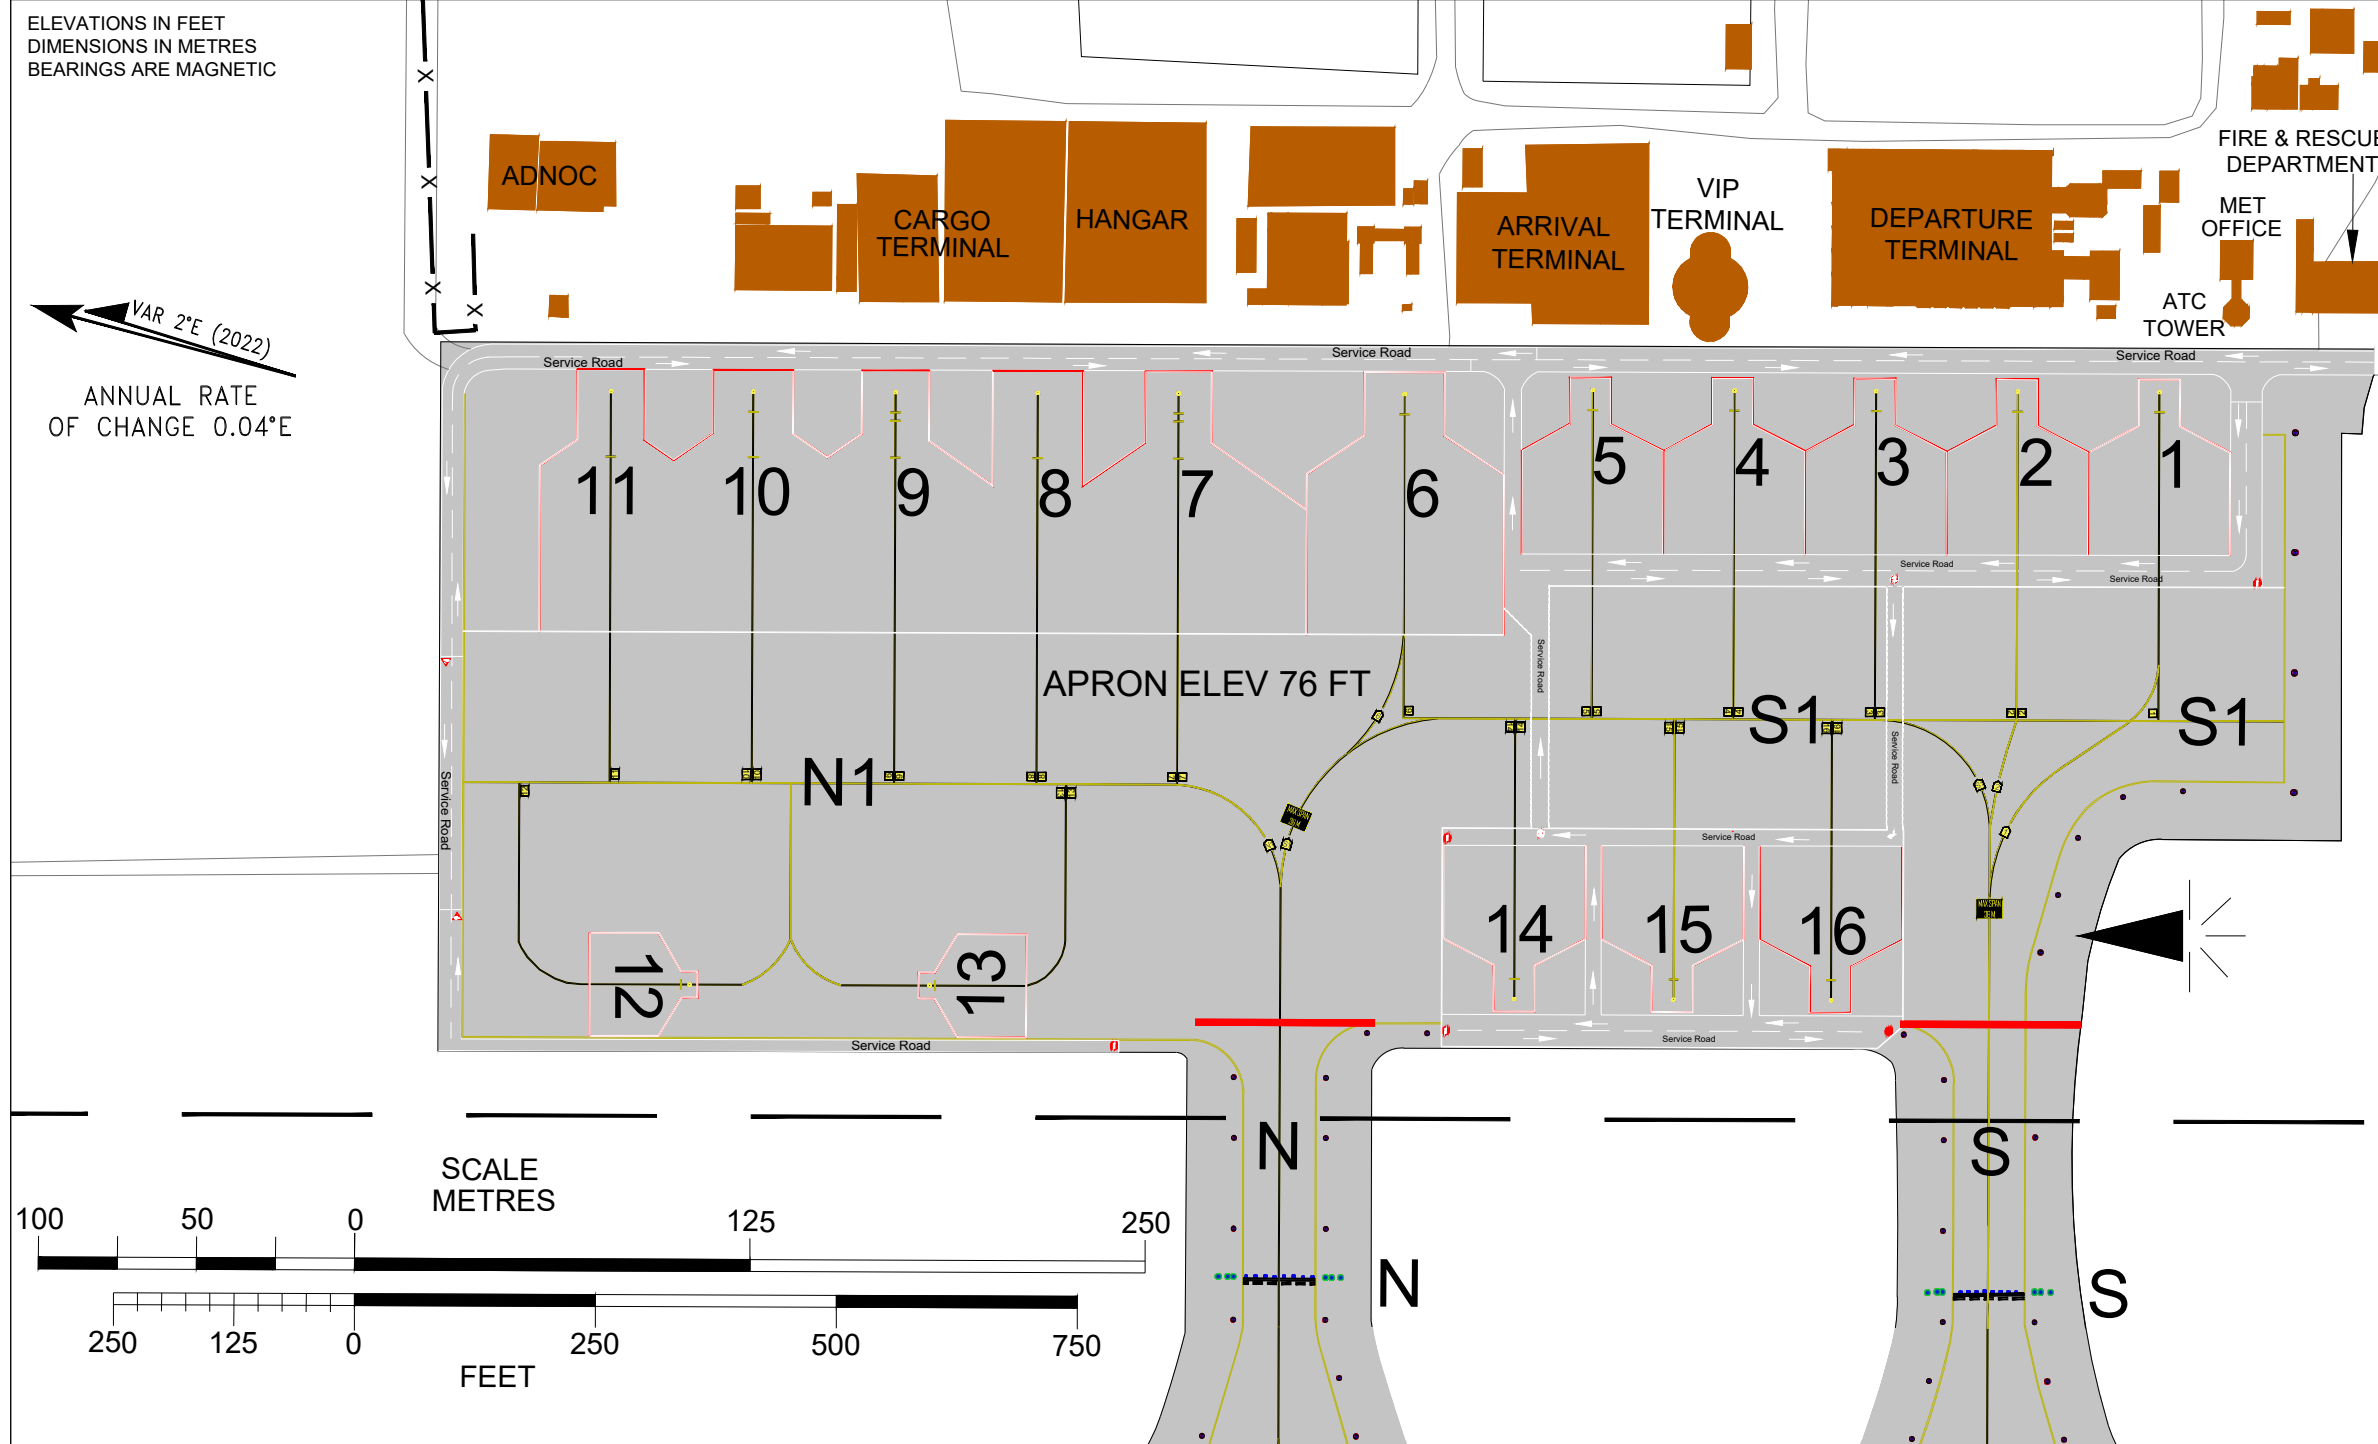

ELEVATIONS IN FEET
DIMENSIONS IN METRES
BEARINGS ARE MAGNETIC

VAR 2°E (2022)

ANNUAL RATE
OF CHANGE 0.04°E

LEGEND	
WDI	
BUILDING	
RHP PATTERN-A WITH STOP BAR	
ATC SERVICE BOUNDARY	
AIRSIDE BOUNDARY FENCE	

APRON		
Designation	Surface	Strength (PCR)
APRON (Stand 1)	Concrete	1506/R/B/W/T
APRON (Stands 2-4)	Concrete	1175/R/A/W/T
APRON (Stand 5)	Concrete	1840/R/D/W/T
APRON (Stand 6)	Concrete	1175/R/A/W/T
APRON (Stand 7)	Concrete	1506/R/D/W/T
APRON (Stand 8)	Concrete	1175/R/B/W/T
APRON (Stands 9-11)	Concrete	1506/R/B/W/T
APRON (Stands 12-13)	Concrete	1506/R/B/W/T
APRON (Stands 14-15)	Concrete	1506/R/B/W/T
APRON (Stand 16)	Concrete	1175/R/A/W/T
GENERAL AVIATION APRON	Concrete	1840/R/D/W/T

AIRCRAFT STAND			
Stand	Latitude	Longitude	ELEV (FT)
1	253653.09N	0555632.24E	75.5
2	253654.50N	0555631.82E	75.4
3	253655.90N	0555631.39E	75.2
4	253657.31N	0555630.97E	75.1
5	253658.71N	0555630.55E	73.7
6	253700.57N	0555629.94E	73.7
7	253702.81N	0555629.26E	72.8
8	253704.08N	0555628.35E	72.5
9	253705.62N	0555628.42E	71.8
10	253707.03N	0555627.99E	71.3
11	253708.32N	0555627.08E	70.7
12	253706.18N	0555621.52E	70.0
13	253703.66N	0555622.28E	70.9
14	253657.93N	0555624.10E	72.3
15	253656.35N	0555624.57E	73.1
16	253654.79N	0555625.04E	73.8

NOTES:

- ICAO Code D, E and F aircraft shall taxi in and out through TWY 'N' and TXL 'N1' only.

ATS COMMUNICATION FACILITIES			
Service	Call Sign	Channel (MHz)	Remarks
APP (APS)	RAS AL KHAIMAH APPROACH RADAR	124.000	NIL
TWR	RAS AL KHAIMAH TOWER	118.250	Aircraft / Vehicles
APN	RAS AL KHAIMAH APRON	121.750	Vehicles / follow-me service
ATIS	RAS AL KHAIMAH INTERNATIONAL AIRPORT	126.075	ARR/DEP

LIGHTING		
APRON	Edge	Blue except GENERAL AVIATION APRON
	Floodlighting	Main apron and GENERAL AVIATION APRON

Stand NR	Aircraft Type Restrictions	Remarks
1 To 6, 8, 11, 14 To 16	Aircraft up to and including ICAO Code C	NIL
7 & 9	Aircraft up to and including ICAO Code E	When stand 7 is allocated for Code D & E aircraft, stand 8 shall not be allocated. When stand 9 is allocated for Code D & E aircraft, stand 8 and 10 shall not be allocated.
10	Aircraft up to and including ICAO Code F	When stand 10 is allocated for Code D, E & F aircraft, stand 9 and 11 shall not be allocated.
12 & 13	Aircraft up to and including ICAO Code B	NIL

TAXIWAY				
Designation	Surface	Strength (PCR)	Width (M)	Paved Shoulders (M)
TWY Turn Loop A	Asphalt	1181/F/C/W/T	23	7.5
TWY Turn Loop B	Asphalt	1840/F/D/W/T	23	7.5
TWY L	Asphalt/Concrete	1764/R/C/W/T	23	
TWY N	Asphalt	1232/F/D/W/T	23	7.5
TXL N1	Asphalt	1232/F/D/W/T	95	
TWY P	Concrete	1175/R/A/W/T	22	2.6
TWY S	Asphalt	1735/F/D/W/T	23	7.5
TXL S1	Asphalt	1232/F/D/W/T	68	

CHANGES: Amended COM FAC Table.