


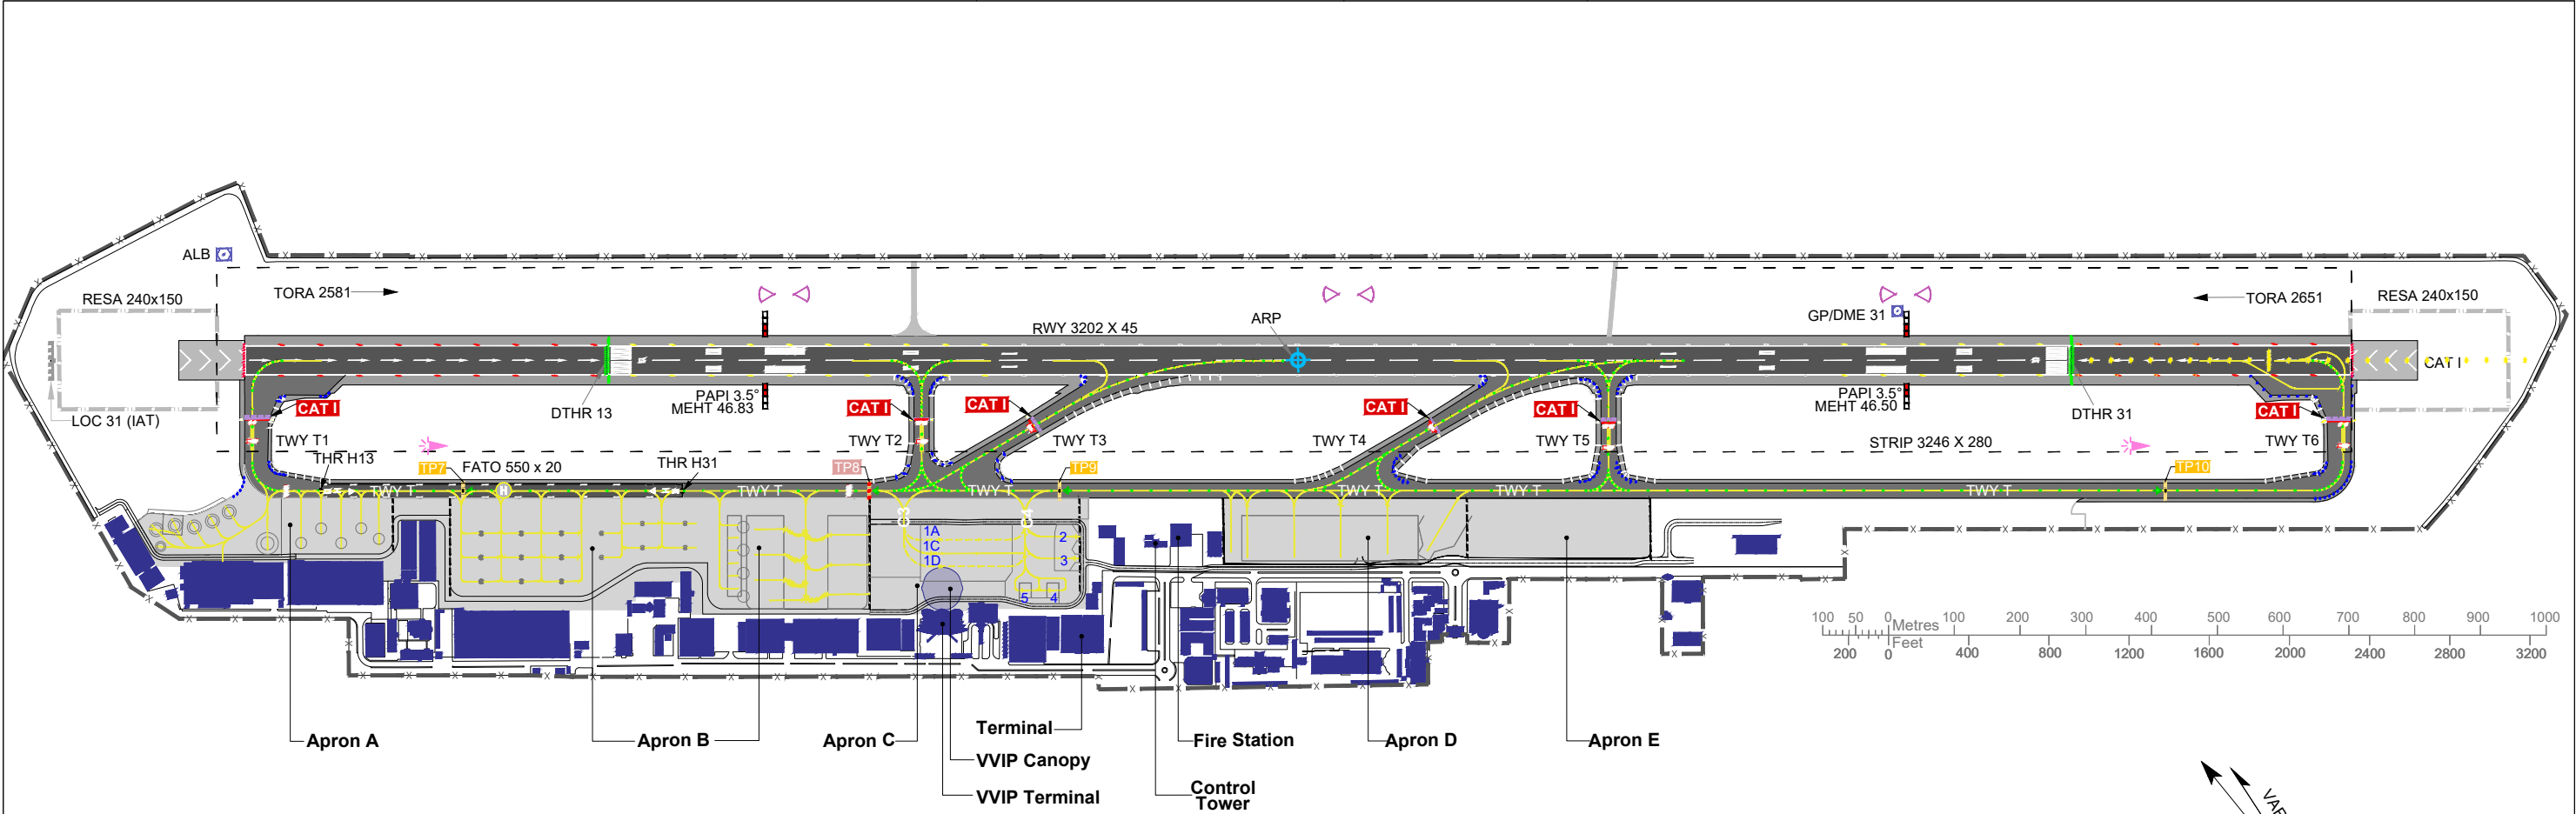

Remarks:

1) For Taxiway details, COM FAC and RWY Physical Characteristics information refer to OMAD AD-2-21A chart.

HEIGHTS & ELEVATIONS IN FEET
DIMENSIONS IN METRES
BEARINGS ARE MAGNETIC

VAR 20°E (2017)
ANNUAL RATE OF CHANGE 0.05°E

LIGHTING		
APCH	RWY 13	Elevated Flashing RTIL
	RWY 31	LIH Simplified CAT I 660 M. Elevated Flashing RTIL.
APRON	FLOODLIGHTING	

LEGEND	
TWY CL LIGHT Y/G & G/G	
TWY EDGE LIGHT B	
RWY EDGE LIGHT W, Y/W, Y/R & R	
THR WING BAR LIGHT	
THR LIGHT	
APPROACH LIGHT	
PAPI (PRECISION APPROACH PATH INDICATOR)	
RWY END LIGHT	
RWY GUARD LIGHT	
STOP BAR LIGHT	
ITHP WITH LIGHT	
ITHP WITH STOP BAR	
ITHP DESIGNATOR (WITH STOP BAR)	
ITHP DESIGNATOR	
TRAFFIC DIRECTION	
ITHP LIGHT	