


Stopbars and Intermediate Taxiway Holding positions

ARP 251510N
0552152E

AD ELEV 62 FT

DUBAI / INTL.
UNITED ARAB EMIRATES

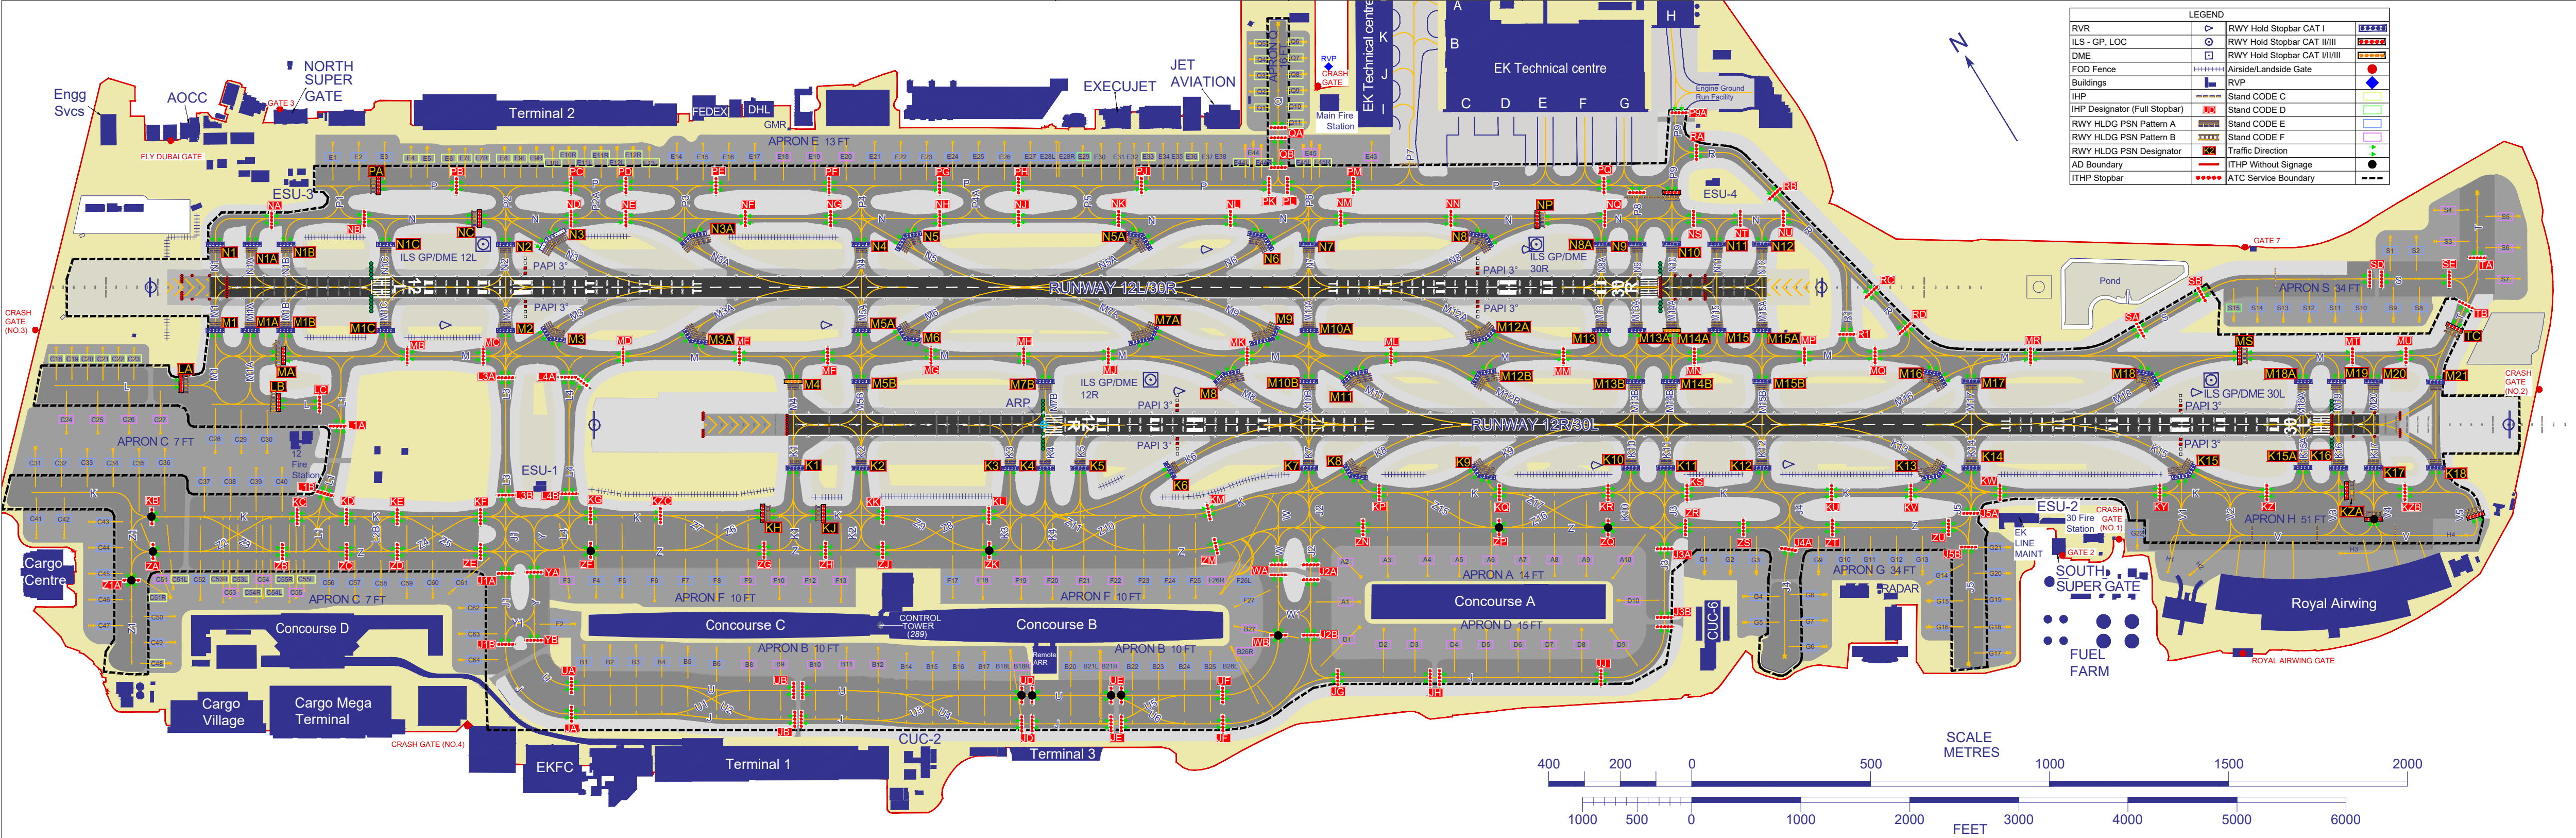

CHANGES: Updated Legend, Editorial.