



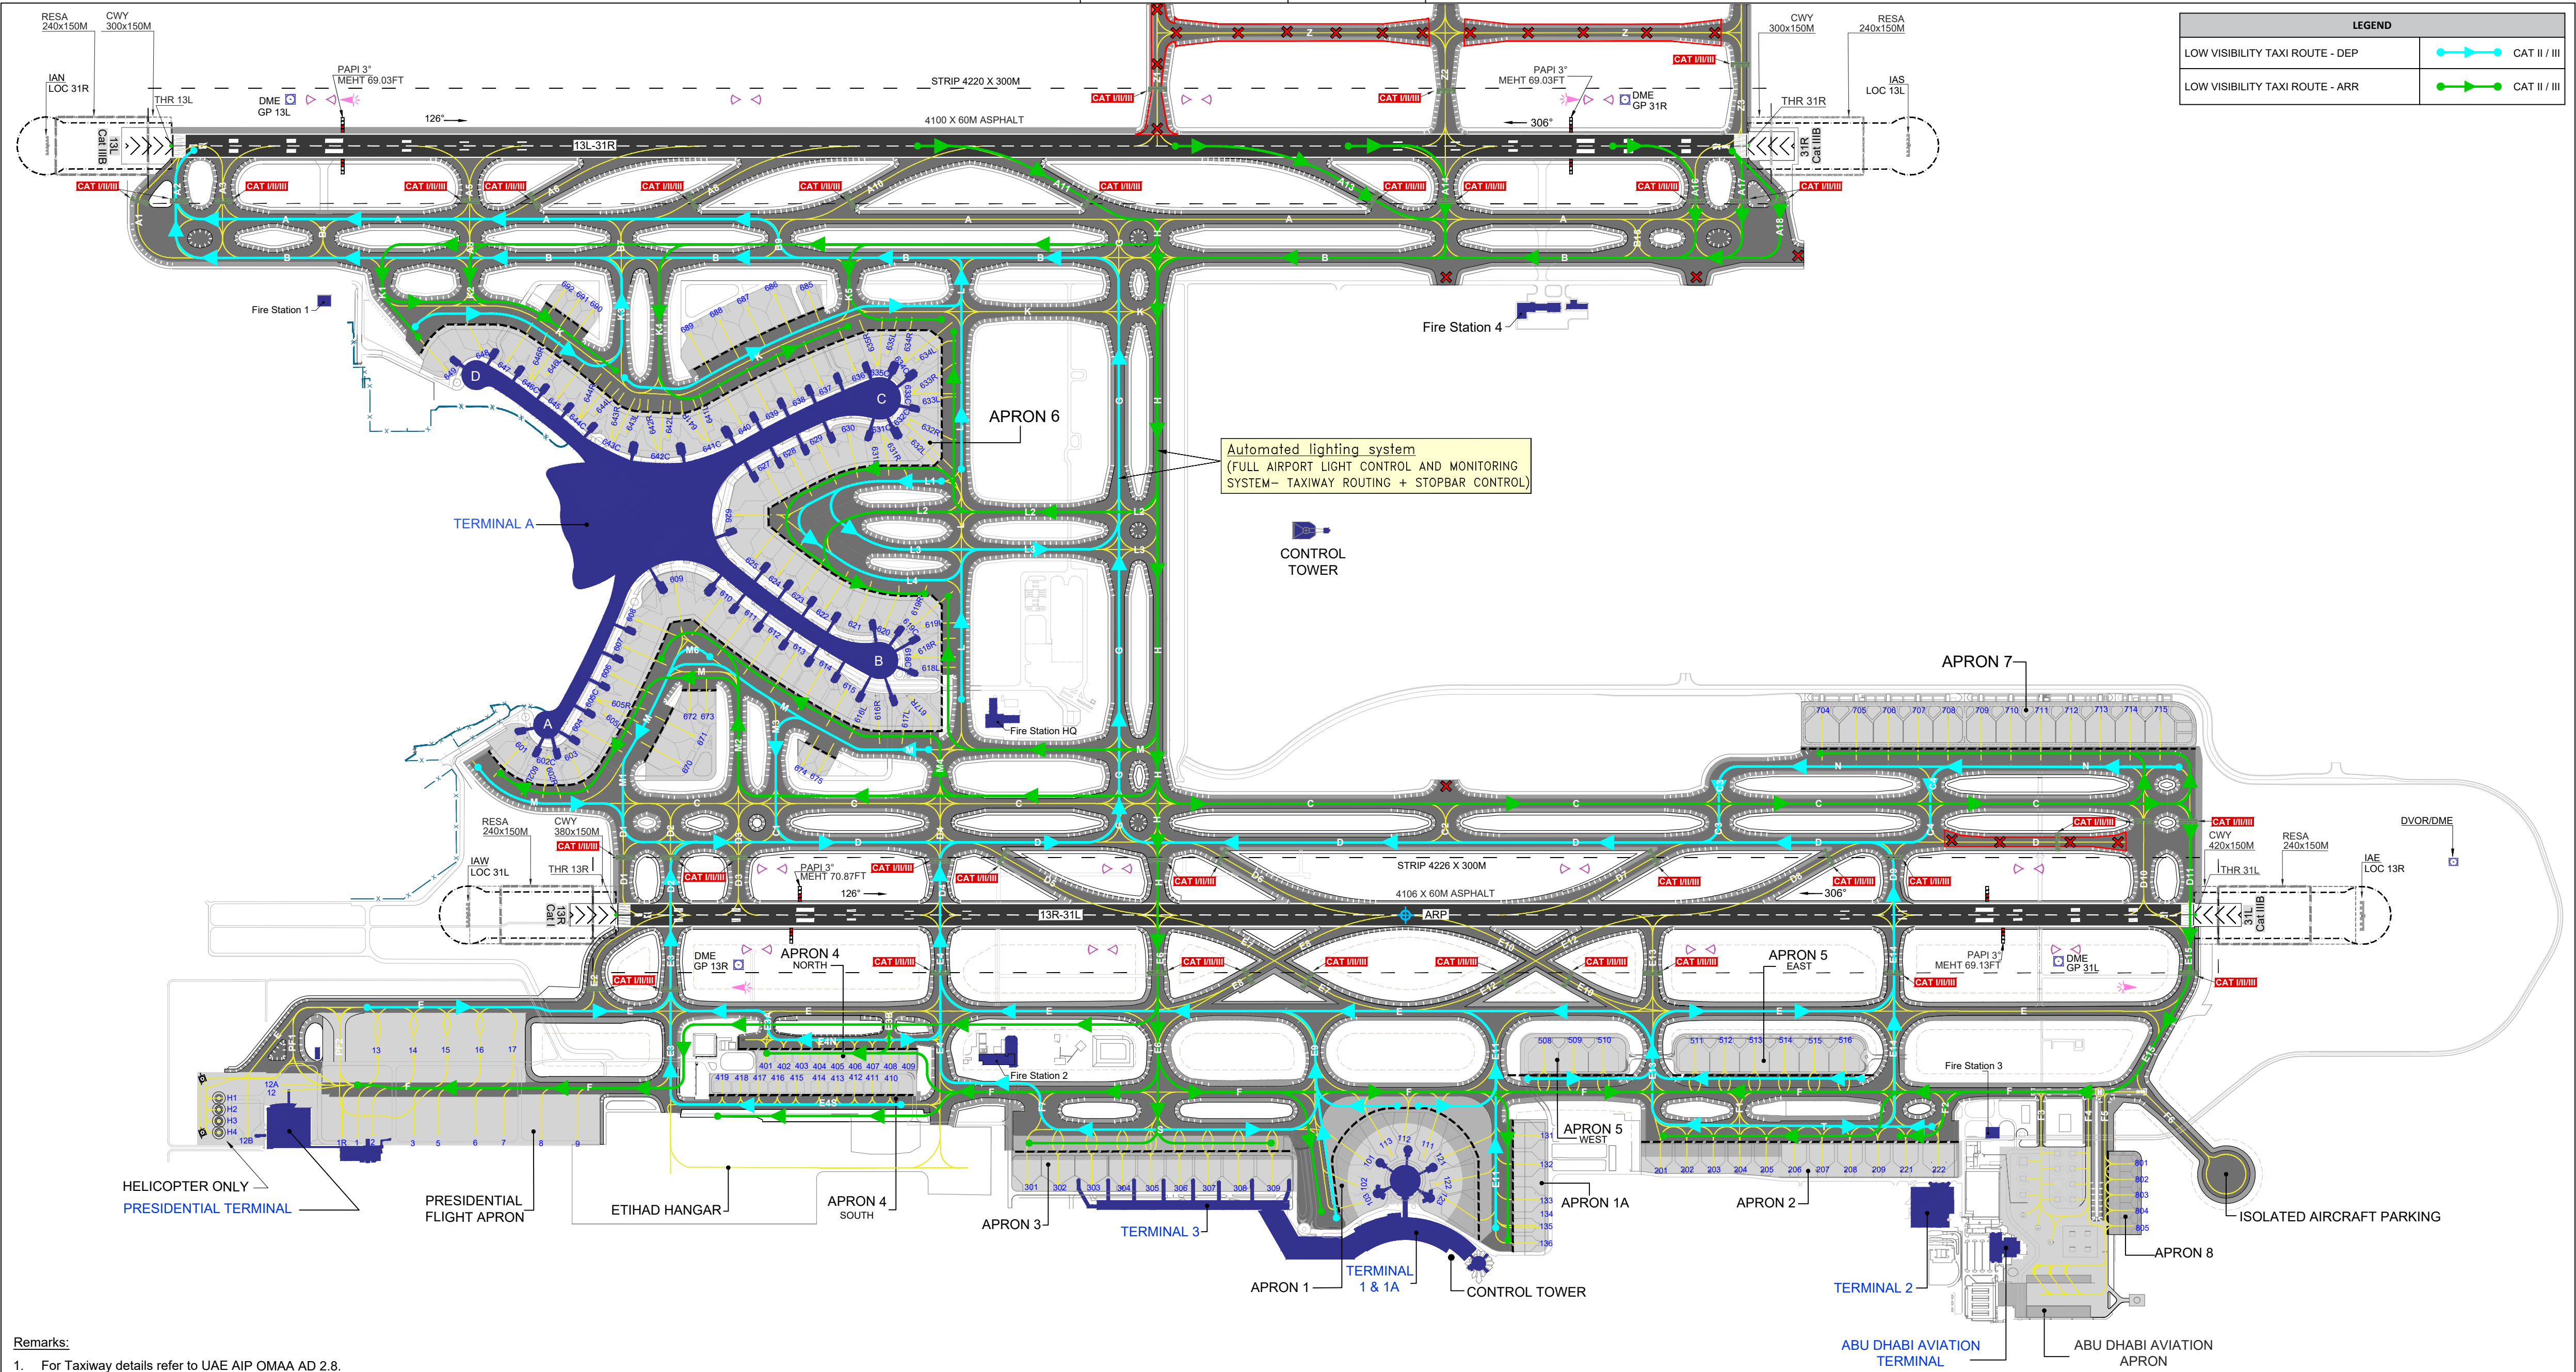

CHANGES: Renamed Fire Stations. Editorial.

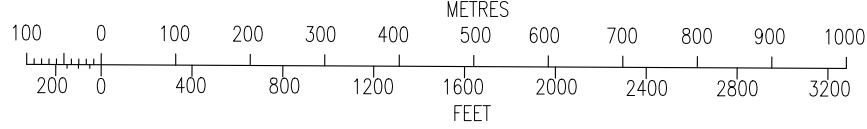

ELEVATIONS IN FEET
DIMENSIONS IN METRES
BEARINGS ARE MAGNETIC
ANNUAL RATE
OF CHANGE 0.05° E