
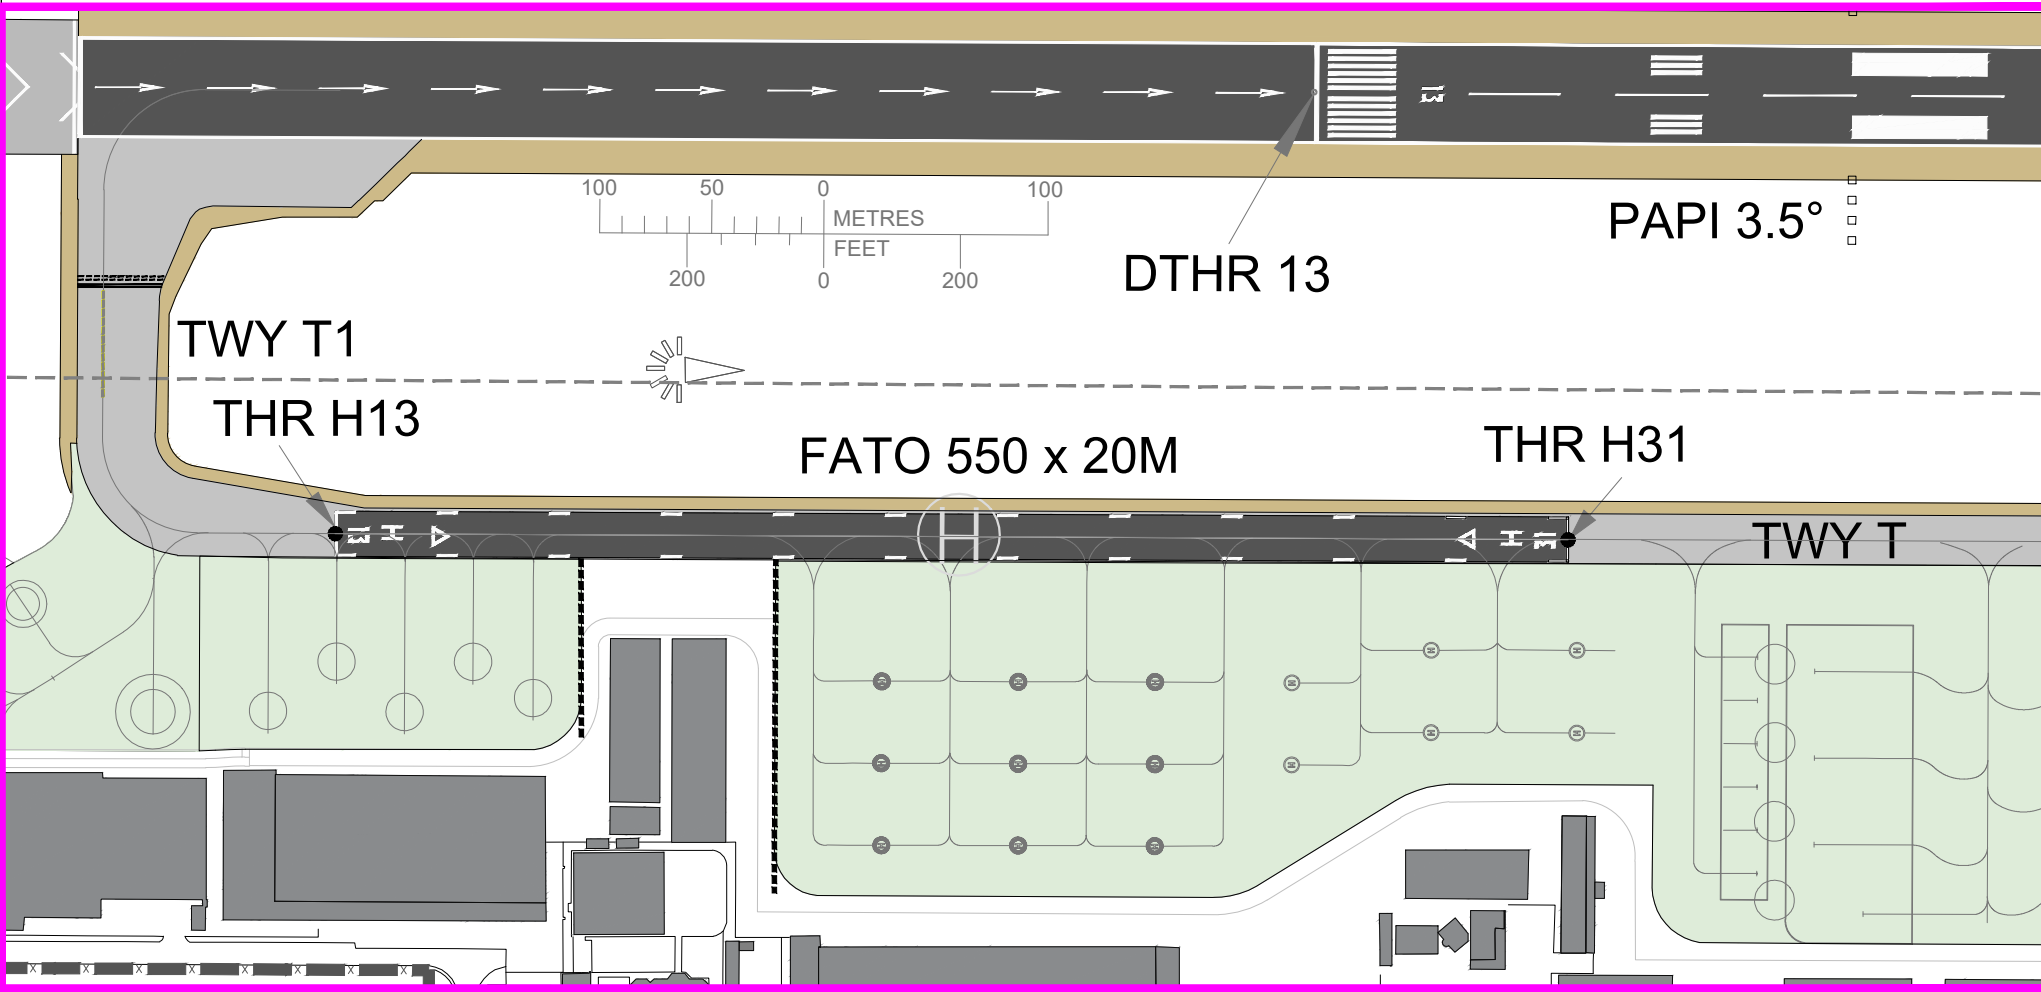


HELIPORT CHART - ICAO	AERODROME ELEV 18 FT	ARP242542N 0542729E	ABU DHABI / Al Bateen Executive United Arab Emirates
-----------------------	----------------------	------------------------	---

ELEVATIONS ARE AMSL											
FATO	BRG (TRUE)	VAR	ELEV	THR COORD	TLOF COORD	SURFACE STRENGTH	DECLARED DISTANCES (M)			GUND (FT)	TWY
							TODAH	RTODAH	LDAH		
THR H13	128°	2° E (2017)	3.14 M / 10 FT	242607.05N 0542643.06E	NIL	Asphalt PCR 380/F/A/X/U	550	550	550	-110	TWY TANGO WIDTH = 23 M
THR H31	308°		4.33 M / 14 FT	242556.05N 0542658.45E			550	550	550	-110	ASPHALT, PCR 380/F/A/X/U

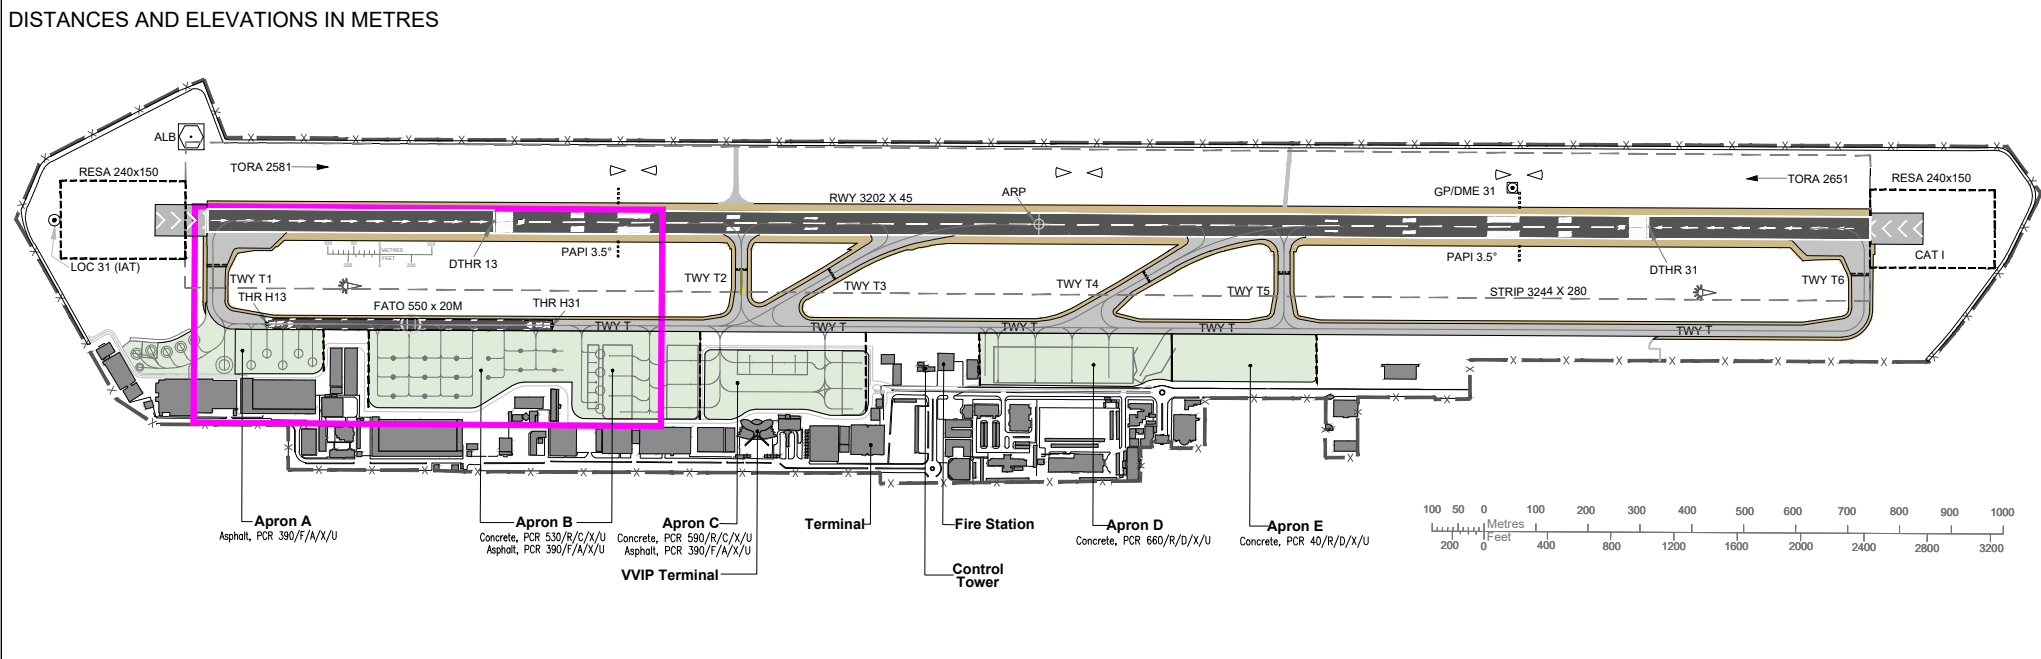

MARKING AIDS FATO H13 / H31

Not to Scale

FATO LIGHTING:

LIL Omni-directional perimeter lights.
LIL Omni-directional aiming point lights for both directions.

REMARKS:

FATO available during daytime VMC operations only.

SAFETY AREA:

550 x 40M

SLOPE THR H13:

+0.216 %

SLOPE THR H31:

-0.216 %

Note: For ATS Communication Facilities refer to OMAD AD 2.18

VAR 2.0° E (2017)

ANNUAL RATE OF CHANGE 0.05° E

CHANGES: Updated Runway Edge Markings. Editorial.

GENERAL CIVIL AVIATION AUTHORITY

AIRAC 03/2025 effective 20 MAR 25