


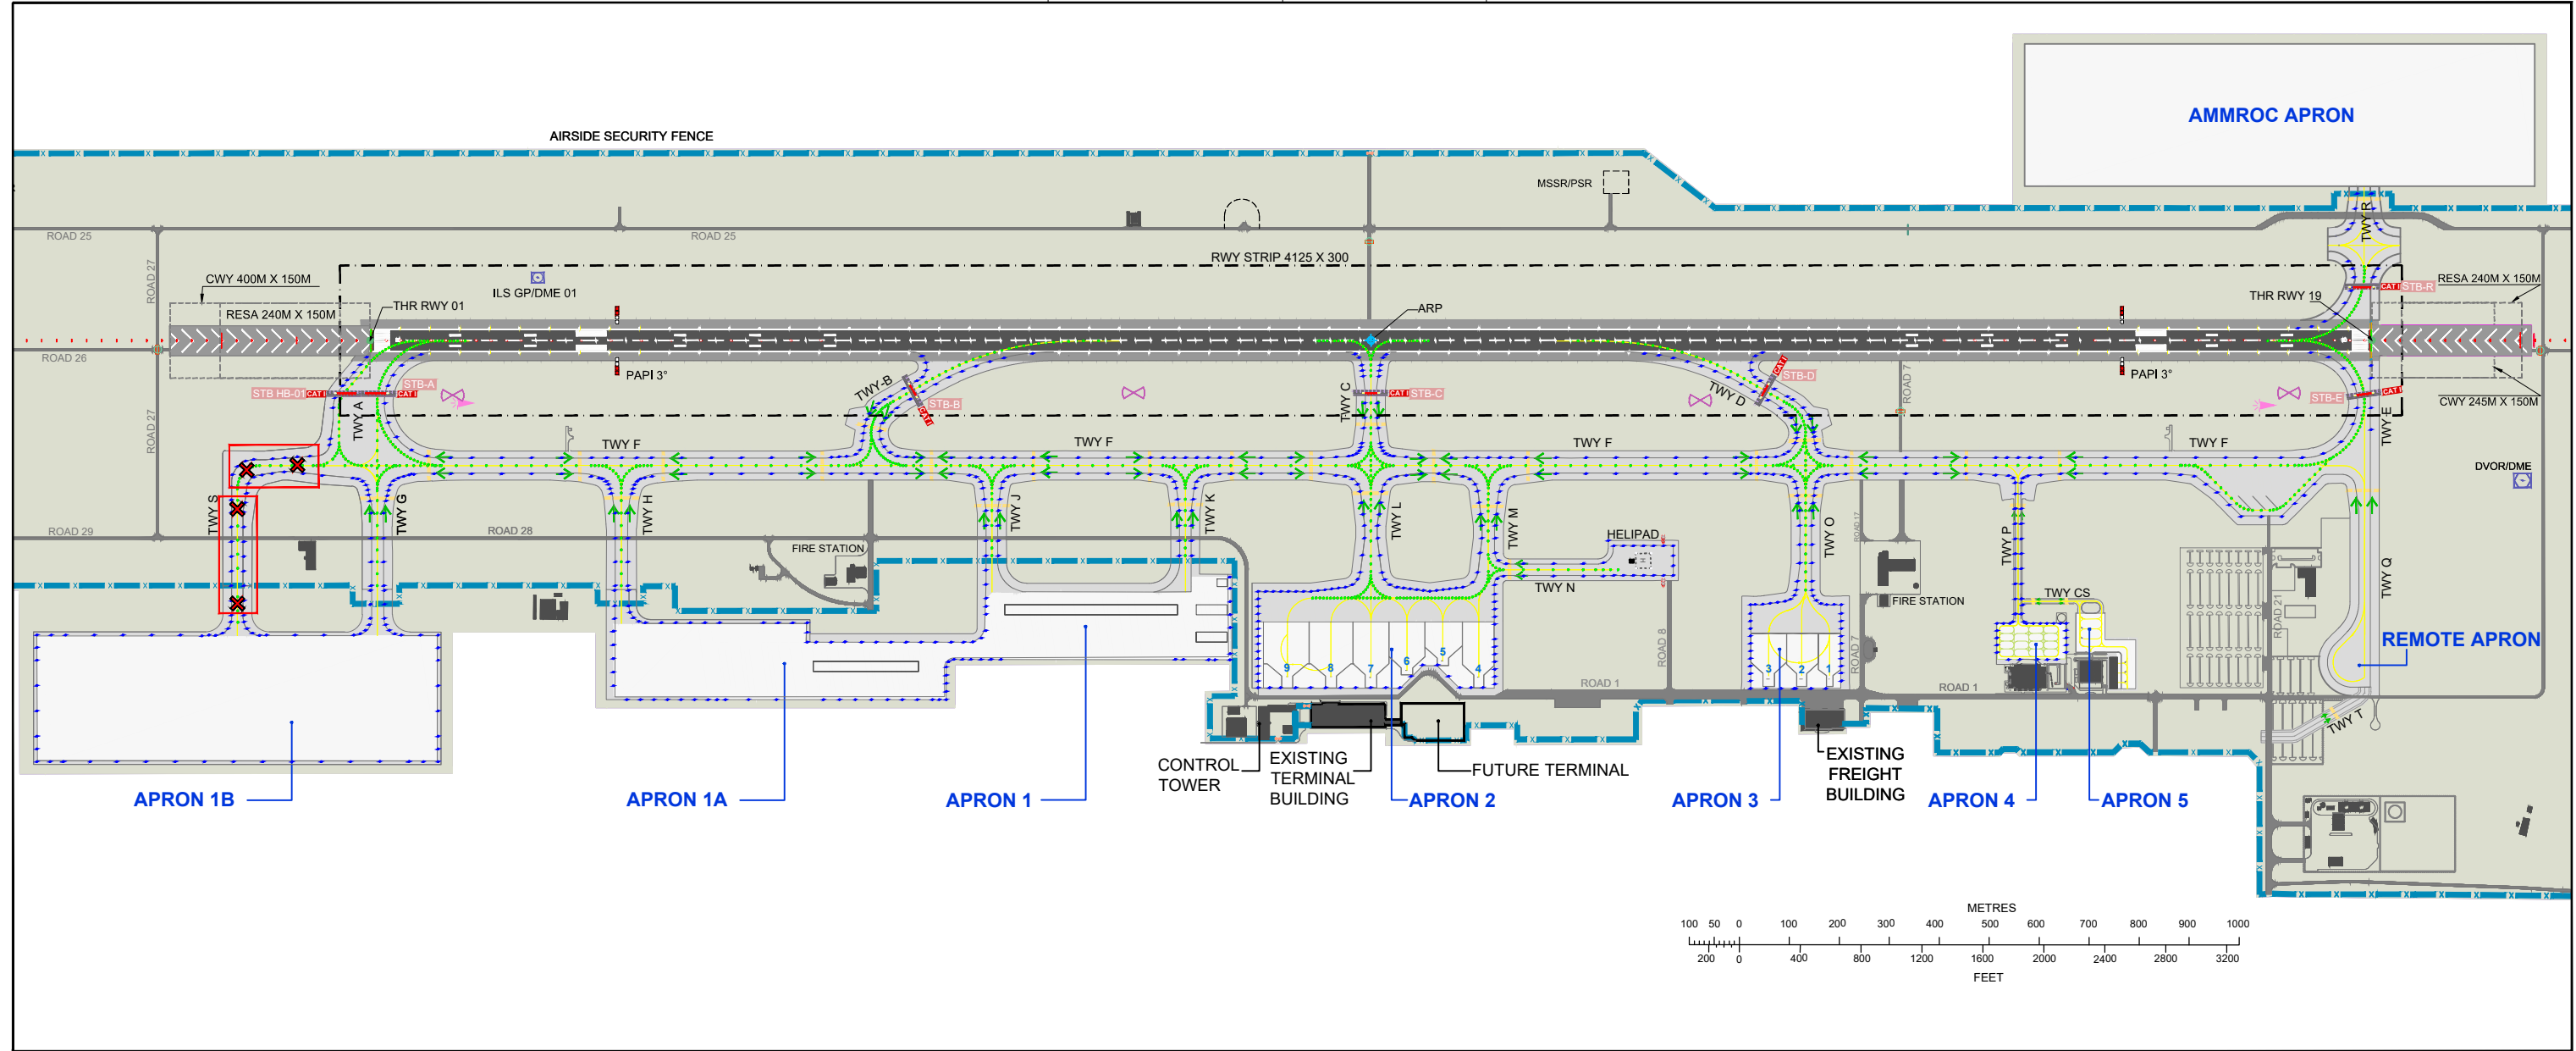

LEGEND	
SYMBOL	DESCRIPTION
	HELIPAD
	RWY HOLDING POSITION PATTERN-A
	ITHP
	TRAFFIC DIRECTION
	RWY STRIP
	AIRSIDE SECURITY FENCE
	STOP BAR LIGHT
	RWY GUARD LIGHT
	STOP BAR DESIGNATOR
	TWY NO ENTRY
	SERVICE VEHICLE STOP MARKING

VAR 2°E (2017)

ALTITUDES & ELEVATIONS IN FEET
DIMENSIONS IN METRES
BEARINGS ARE MAGNETIC

CHANGES: Editorial.