

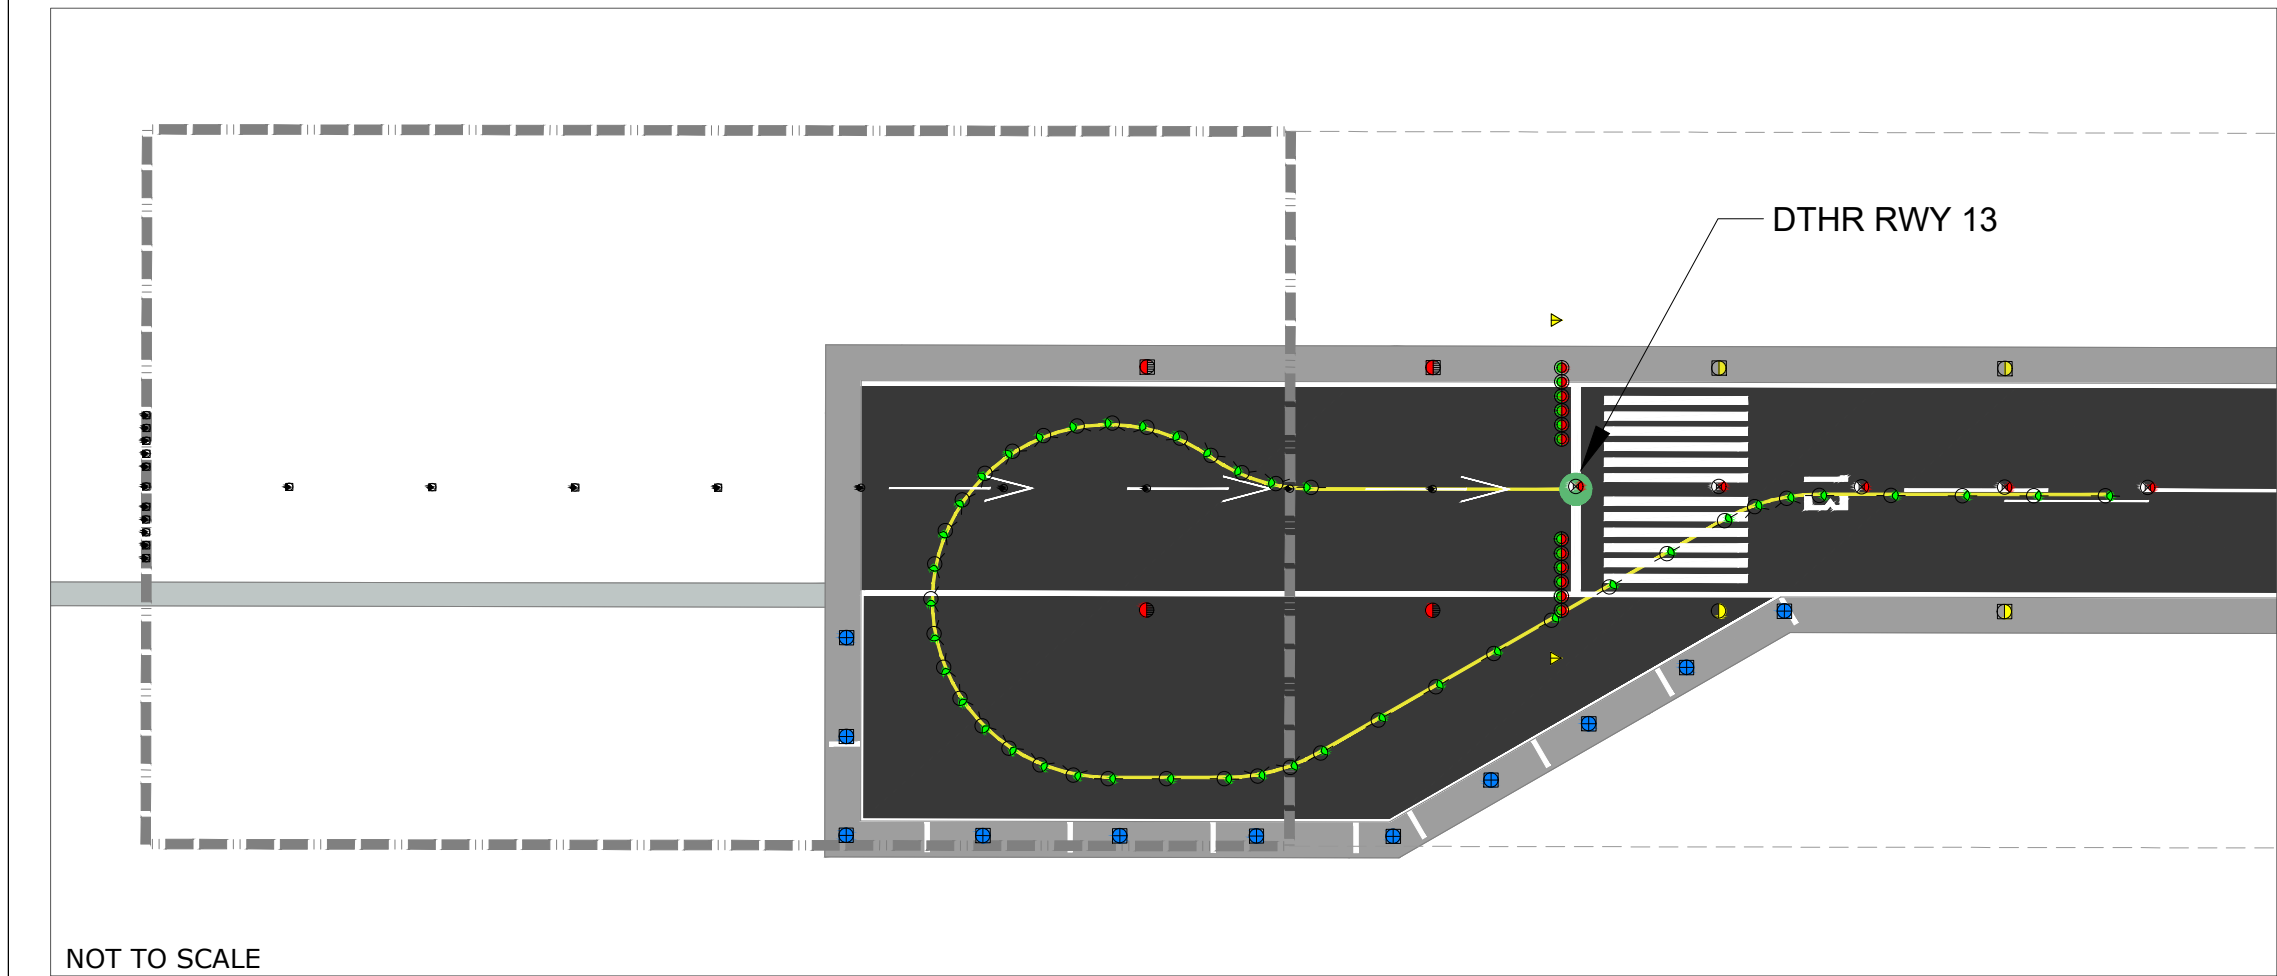


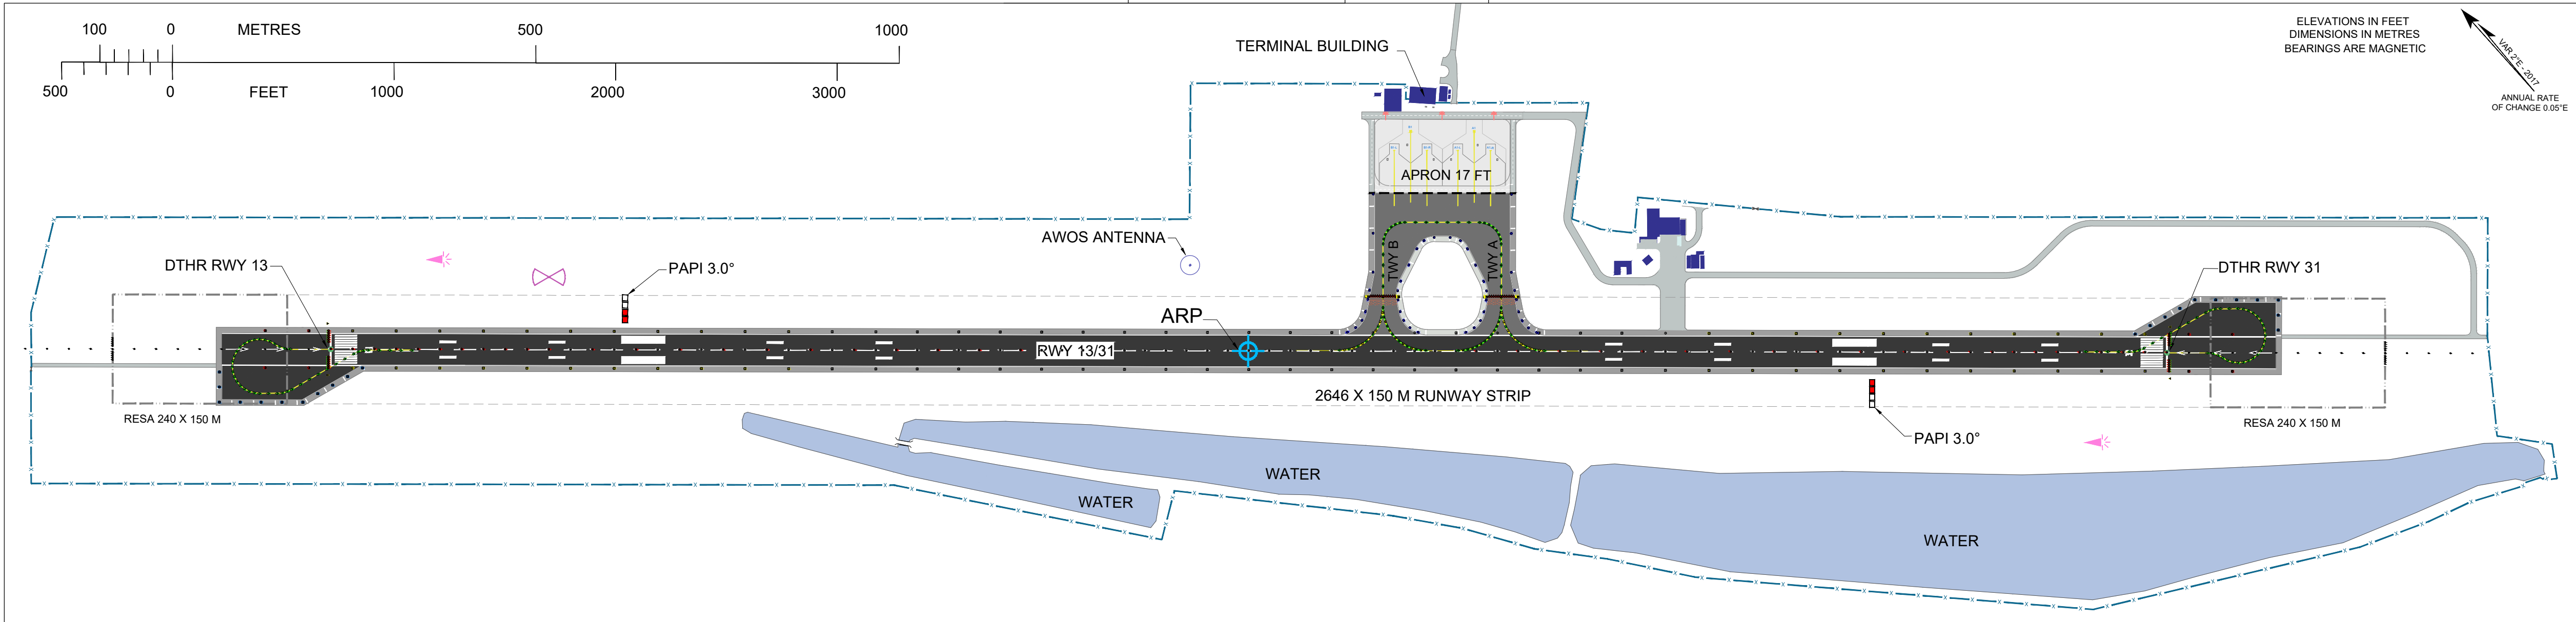

LIGHTING ON RWY 13

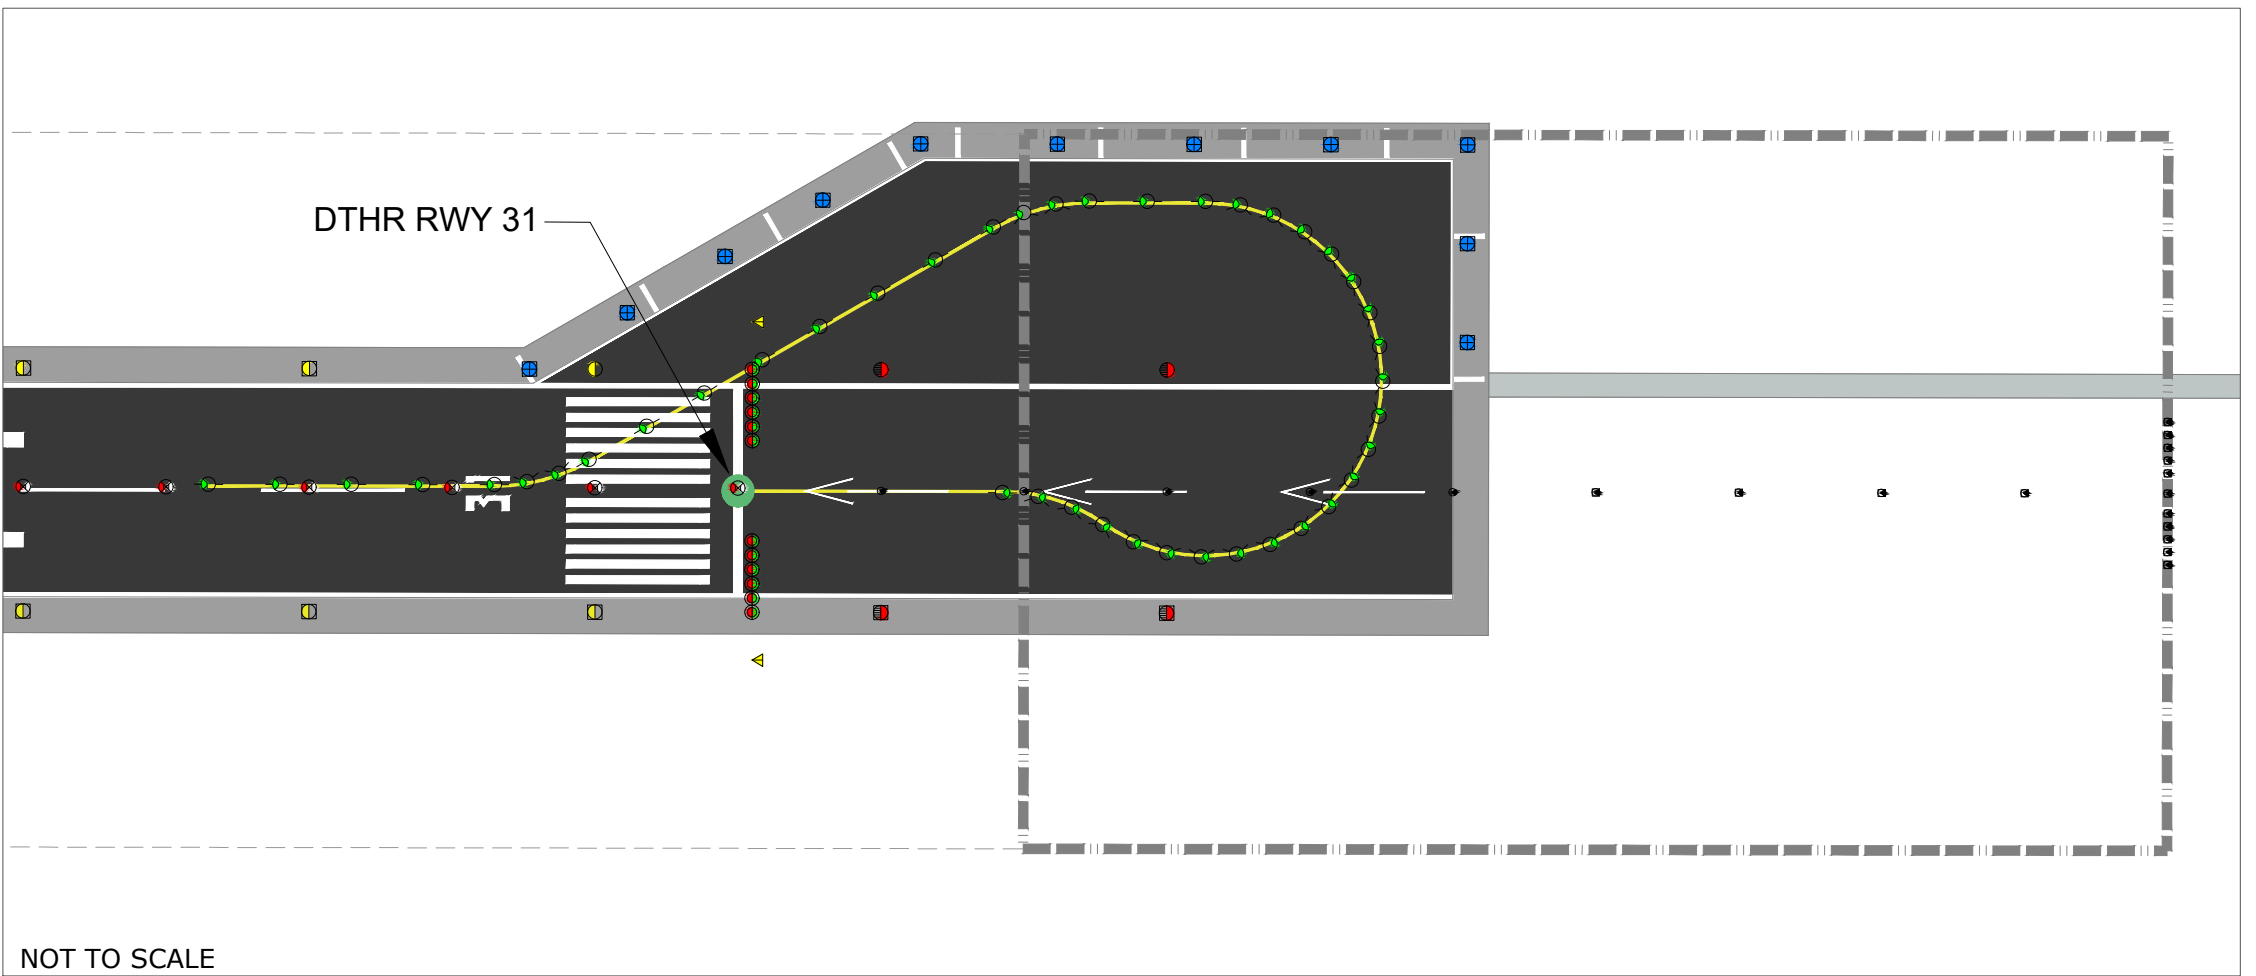

LIGHTING ON RWY 31

Remarks:

- For TWY, COM FAC and RWY Physical Characteristics information refer to OMBY-AD-2-21A chart.

LEGEND	
	Approach Light (Inset/Elevated) - W
	RWY THR Indicator Light (Inset)
	Combined RWY Threshold/RWY end Light - G/R
	RWY CL light (Inset) - W/R R/W W/W
	RWY Edge Light (Inset/Elevated) - W/W Y/W W/Y R
	TWY CL light (Inset) Curve/Straight - G
	Bi-directional TWY CL light (Inset) Curve/Straight - G/G
	Bi-directional TWY CL light (Inset) Curve/Straight - G/Y Y/G
	TWY CL light (Inset) Curve - Y
	Stopbar light (Inset) Straight - R
	RWY Guard light (Elevated) - Y
	TWY Edge Light (Elevated) - B
	Turn Pad Edge Light (Elevated) - B
	PAPI
	LED Floodlights