



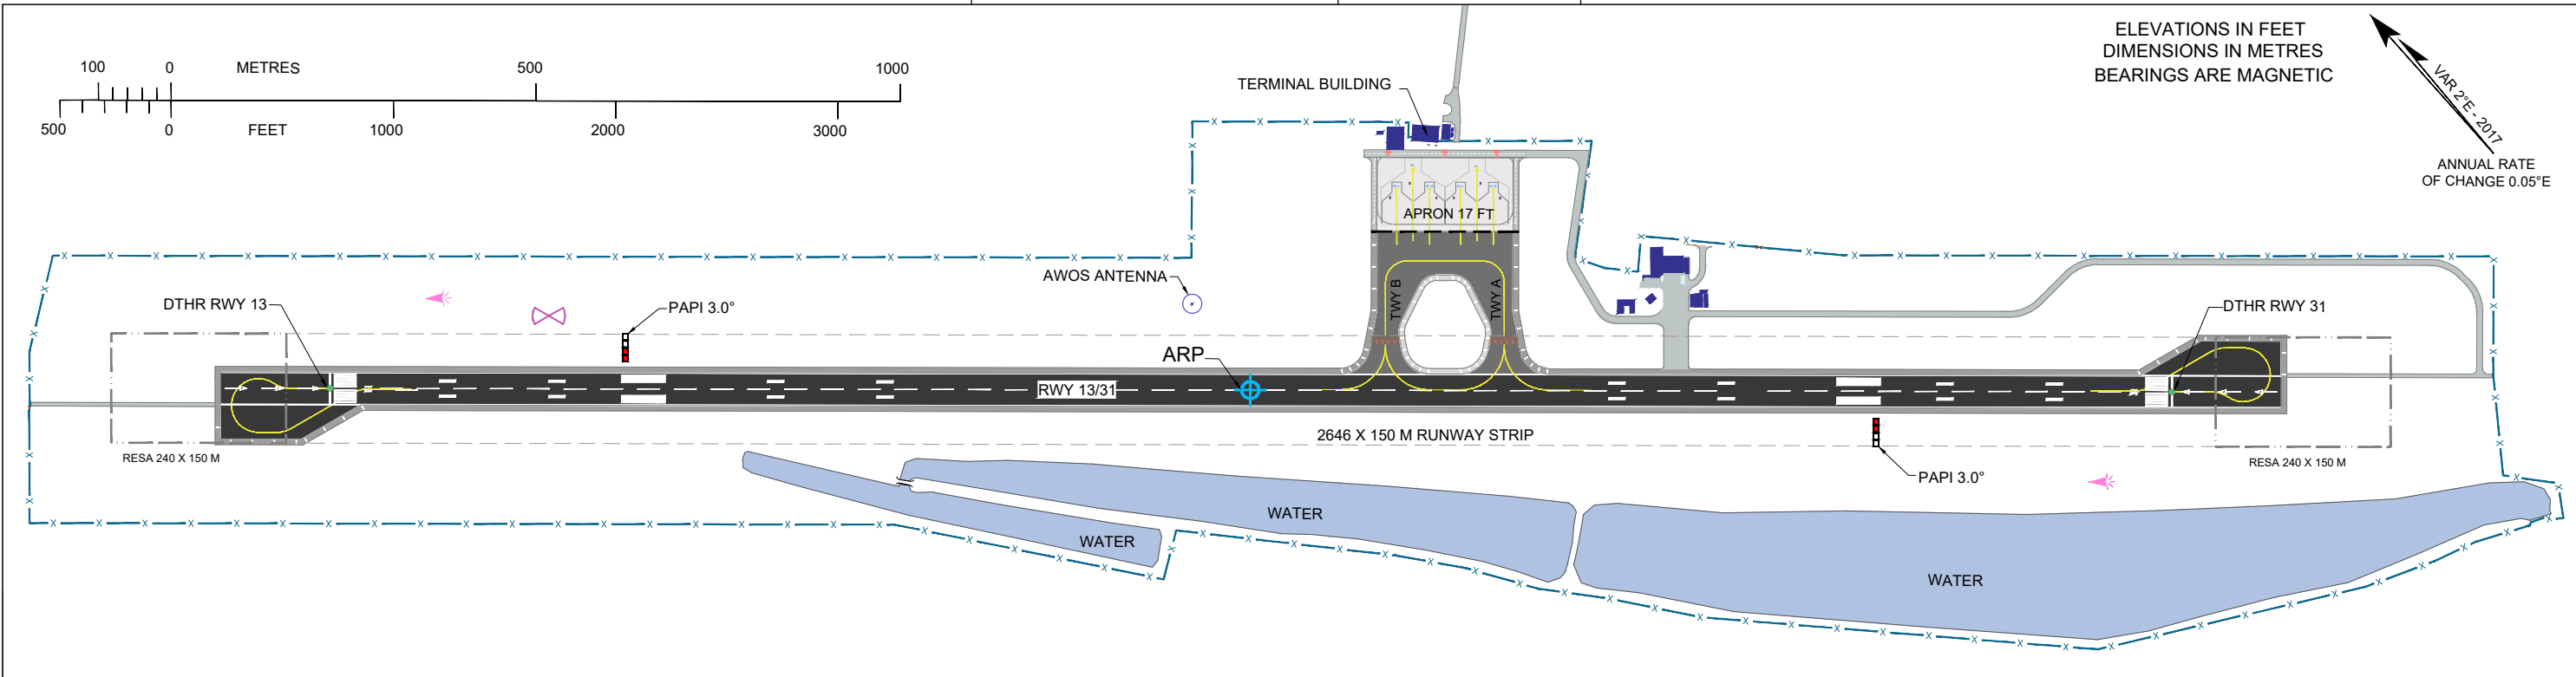

APRON DATA			
Description	Surface	Strength (PCR)	
Apron	Concrete	1180/R/C/W/T	
ACFT STAND DESCRIPTION			
Stand	MAX Code	Coordinates	ELEV (AMSL) FT
A1	E	241701.65N 0523504.73E	17.9
A1-L	C	241701.49N 0523503.48E	17.0
A1-R	C	241700.50N 0523504.66E	16.9
B1	E	241703.57N 0523502.43E	18.2
B1-L	C	241703.40N 0523501.19E	17.5
B1-R	C	241702.42N 0523502.37E	17.2
ACFT STAND ALLOCATION			
Stand		MAX Code	
A1 / A1-L and A1-R		E / 2 x code C	
B1 / B1-L and B1-R			

- Remarks:
- For TWY, COM FAC and RWY Physical Characteristics information refer to OMBY-AD-2-21A chart.
 - For AD AIRFIELD GROUND LIGHTS information refer to OMBY AD-2-21C chart.

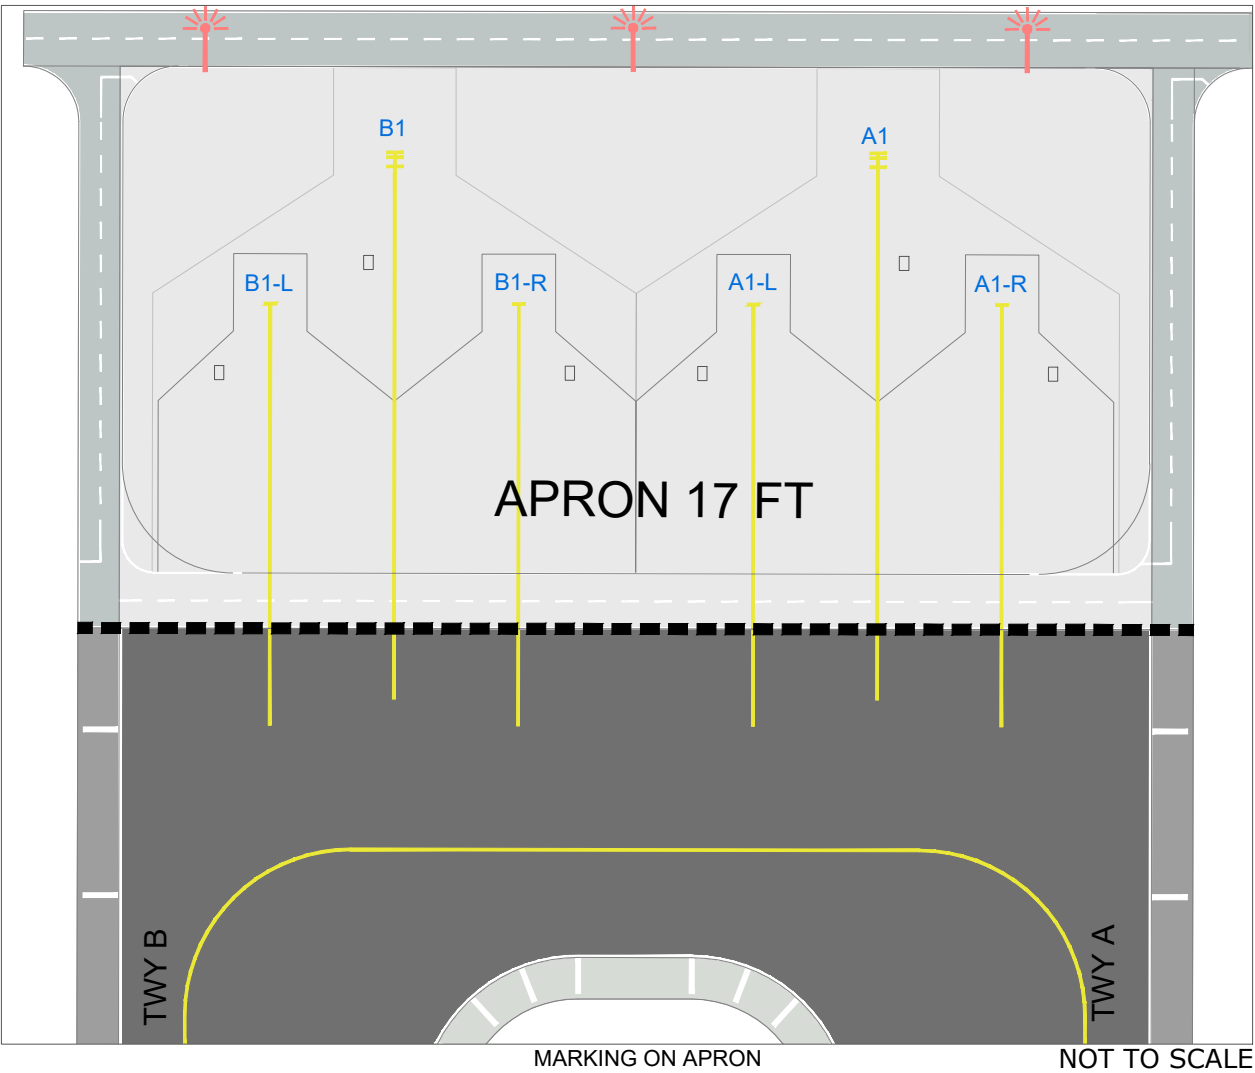

LEGEND	
STAND NR	A1
TWY - ASPHALT	
APRON - CONCRETE	