


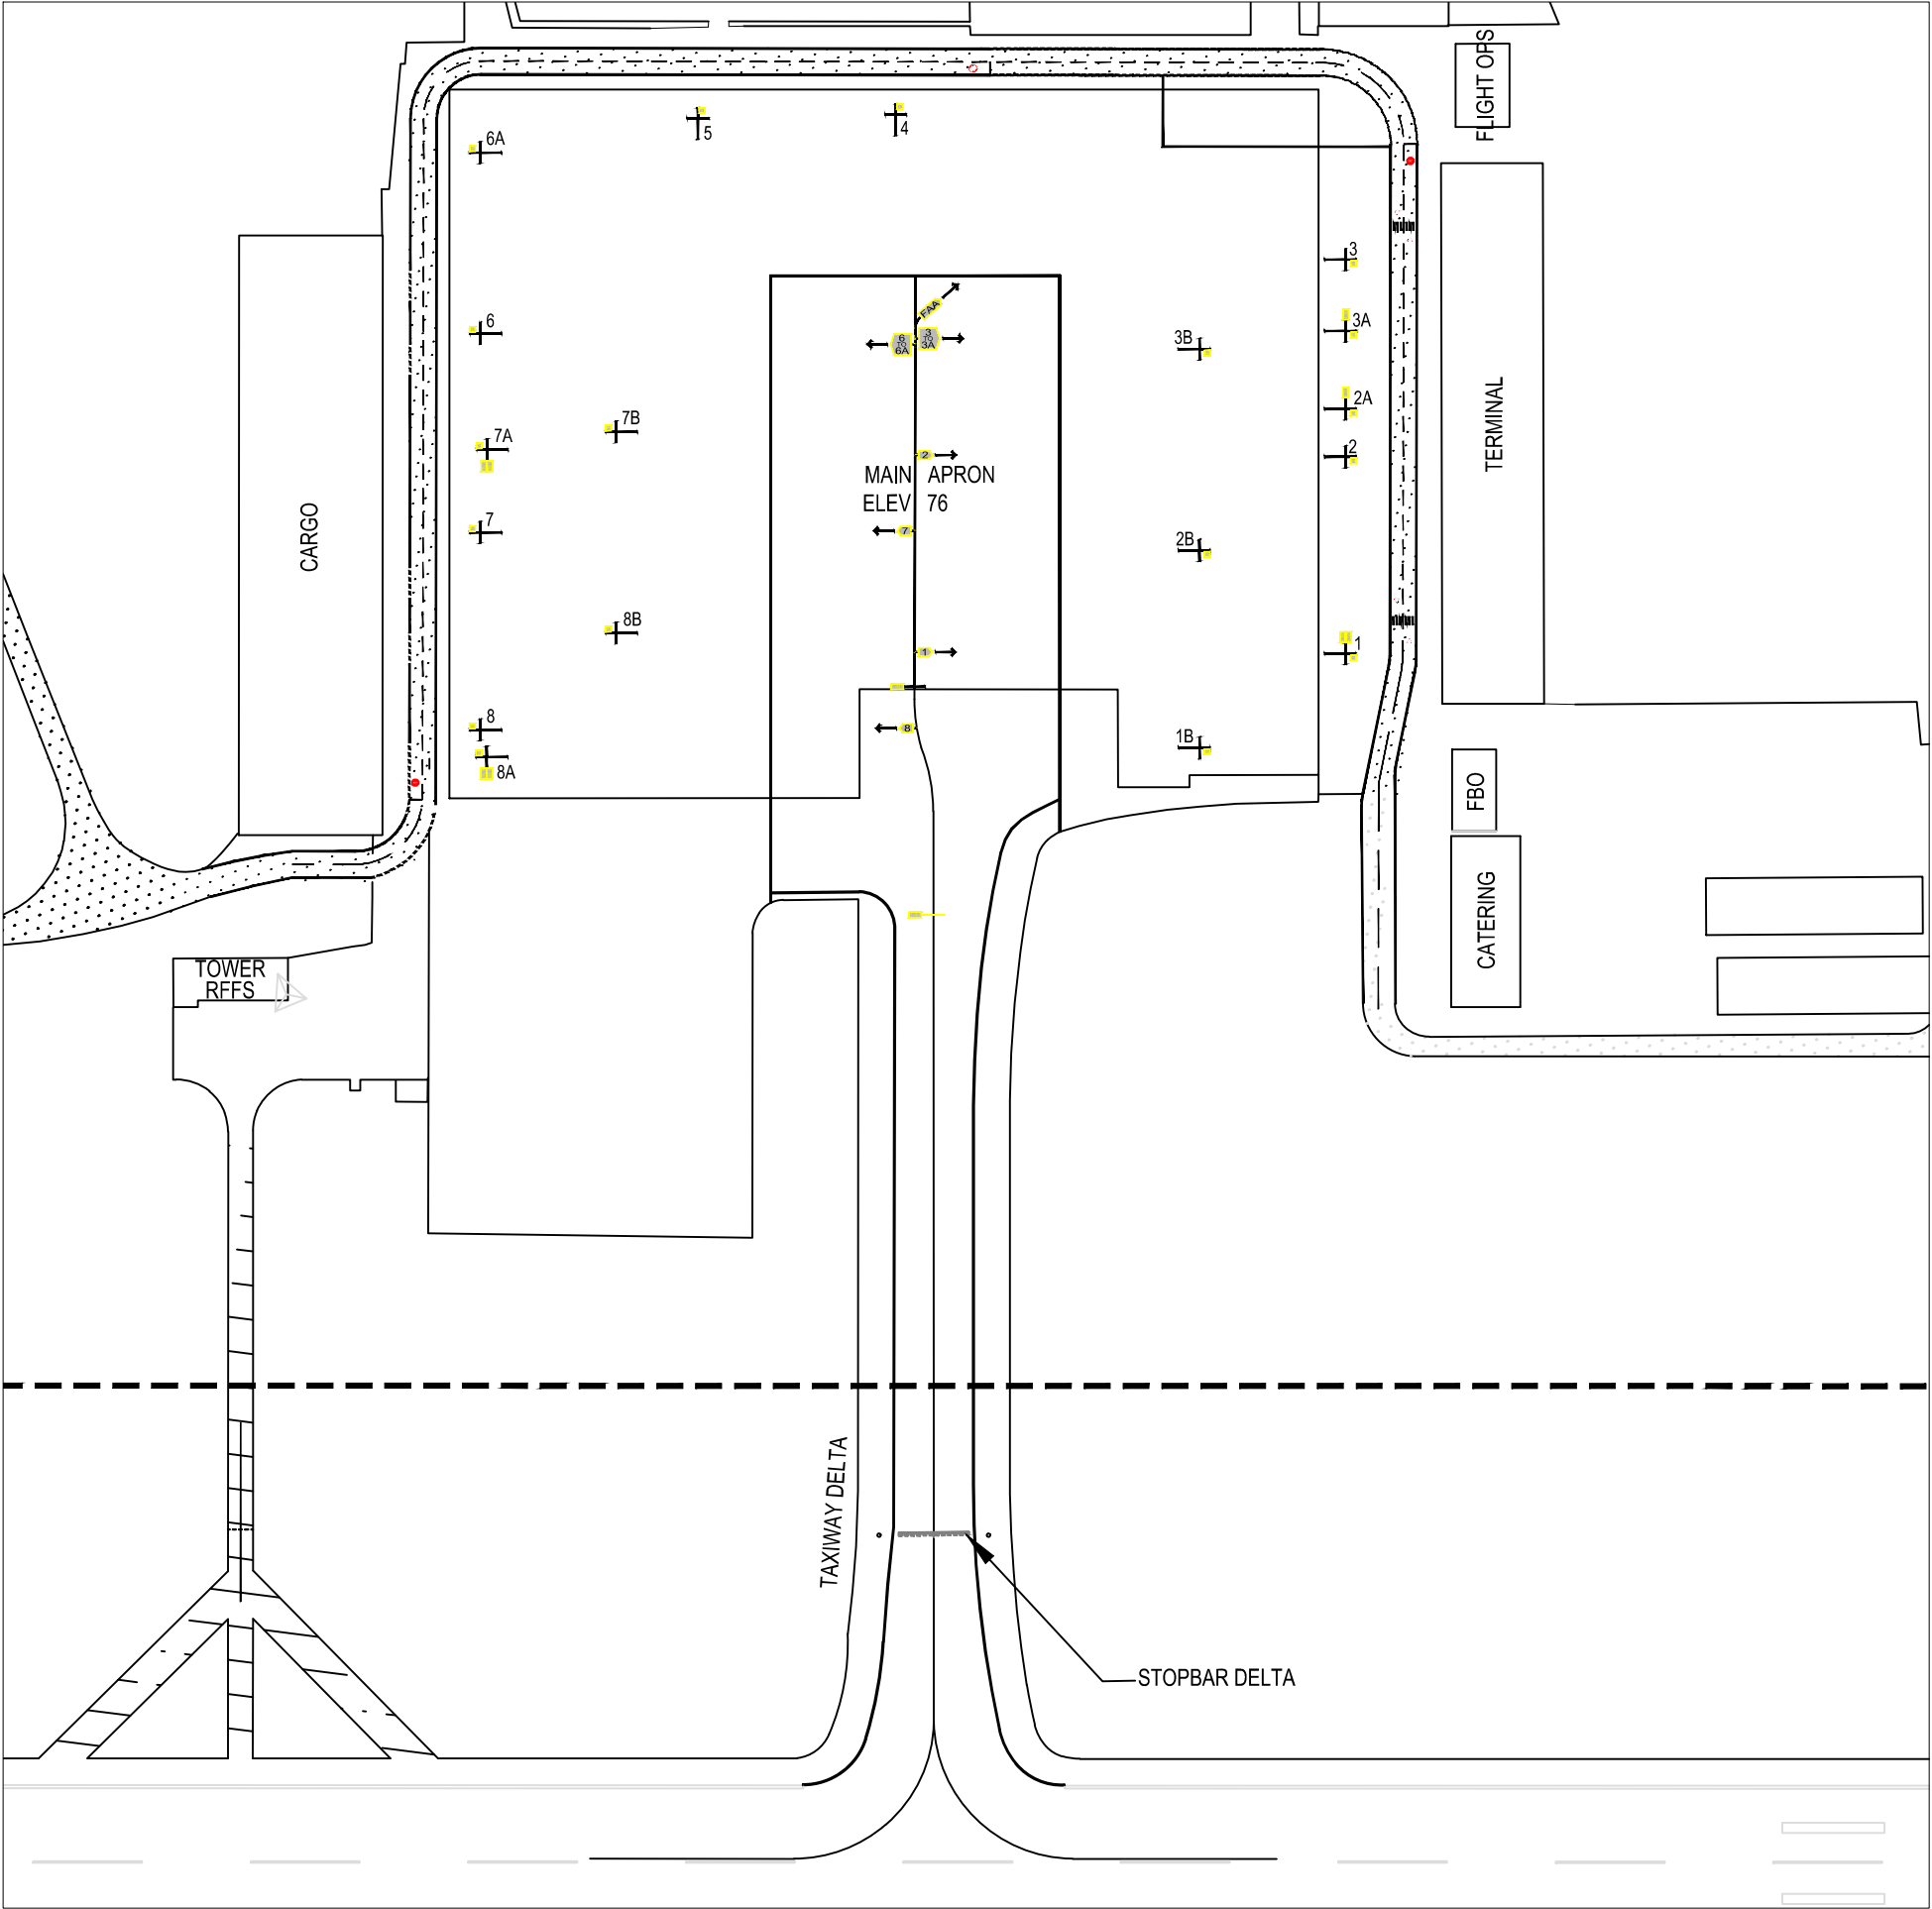


PARKING STANDS - MAIN APRON		
STAND NO.	LATITUDE	LONGITUDE
1	25 06 44.25	056 19 58.98
1B	25 06 43.95	056 19 57.19
2	25 06 45.99	056 19 59.77
2A	25 06 46.41	056 19 59.96
2B	25 06 45.69	056 19 57.98
3	25 06 47.73	056 20 00.56
3A	25 06 47.10	056 20 00.28
3B	25 06 47.44	056 19 58.77
4	25 06 50.62	056 19 56.76
5	25 06 51.34	056 19 54.84
6	25 06 50.24	056 19 51.87
6A	25 06 51.83	056 19 52.59
7	25 06 48.48	056 19 51.07
7A	25 06 49.18	056 19 51.47
7B	25 06 48.87	056 19 52.79
8	25 06 46.73	056 19 50.28
8A	25 06 46.47	056 19 50.23
8B	25 06 47.09	056 19 51.99

NOTE:
1. Refer OMFJ-AD-2-21 for current aerodrome layout.

ANNUAL RATE
OF CHANGE 0.04°E

ELEVATIONS IN FEET
DIMENSIONS IN METRES
BEARINGS ARE MAGNETIC

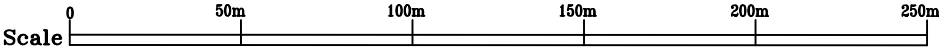

CHANGES: Added Note 1. Amended annual rate of change; MAG VAR year.