


RWY-PROFILE

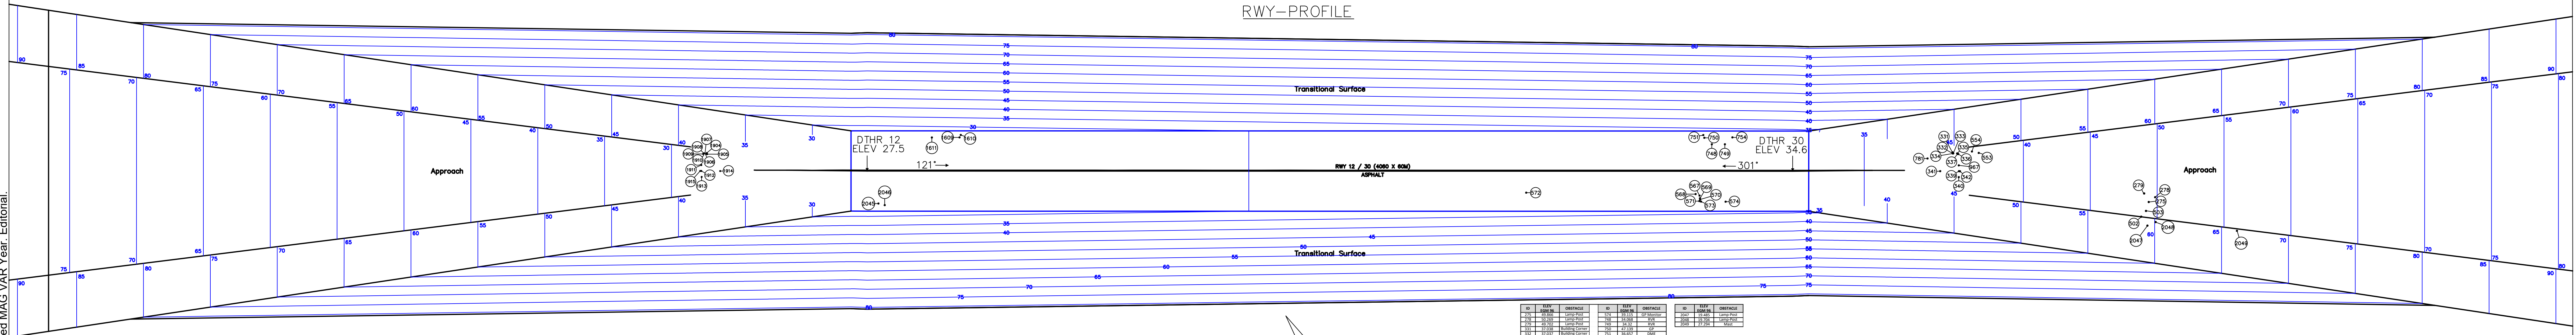

LEGEND	
OBSTACLE	.
OBSTACLE ID	①
TERRAIN PENETRATING OBSTACLE PLANE	
TREE OR SHRUB	* 

VAR 2° E (2023)
ANNUAL RATE OF CHANGE 0.05° E

Metres



A horizontal scale bar with alternating black and white segments, marked with 0, 250, 500, and 1000.

