


AD ELEV 83 FT
ARP 242559N
0543904E

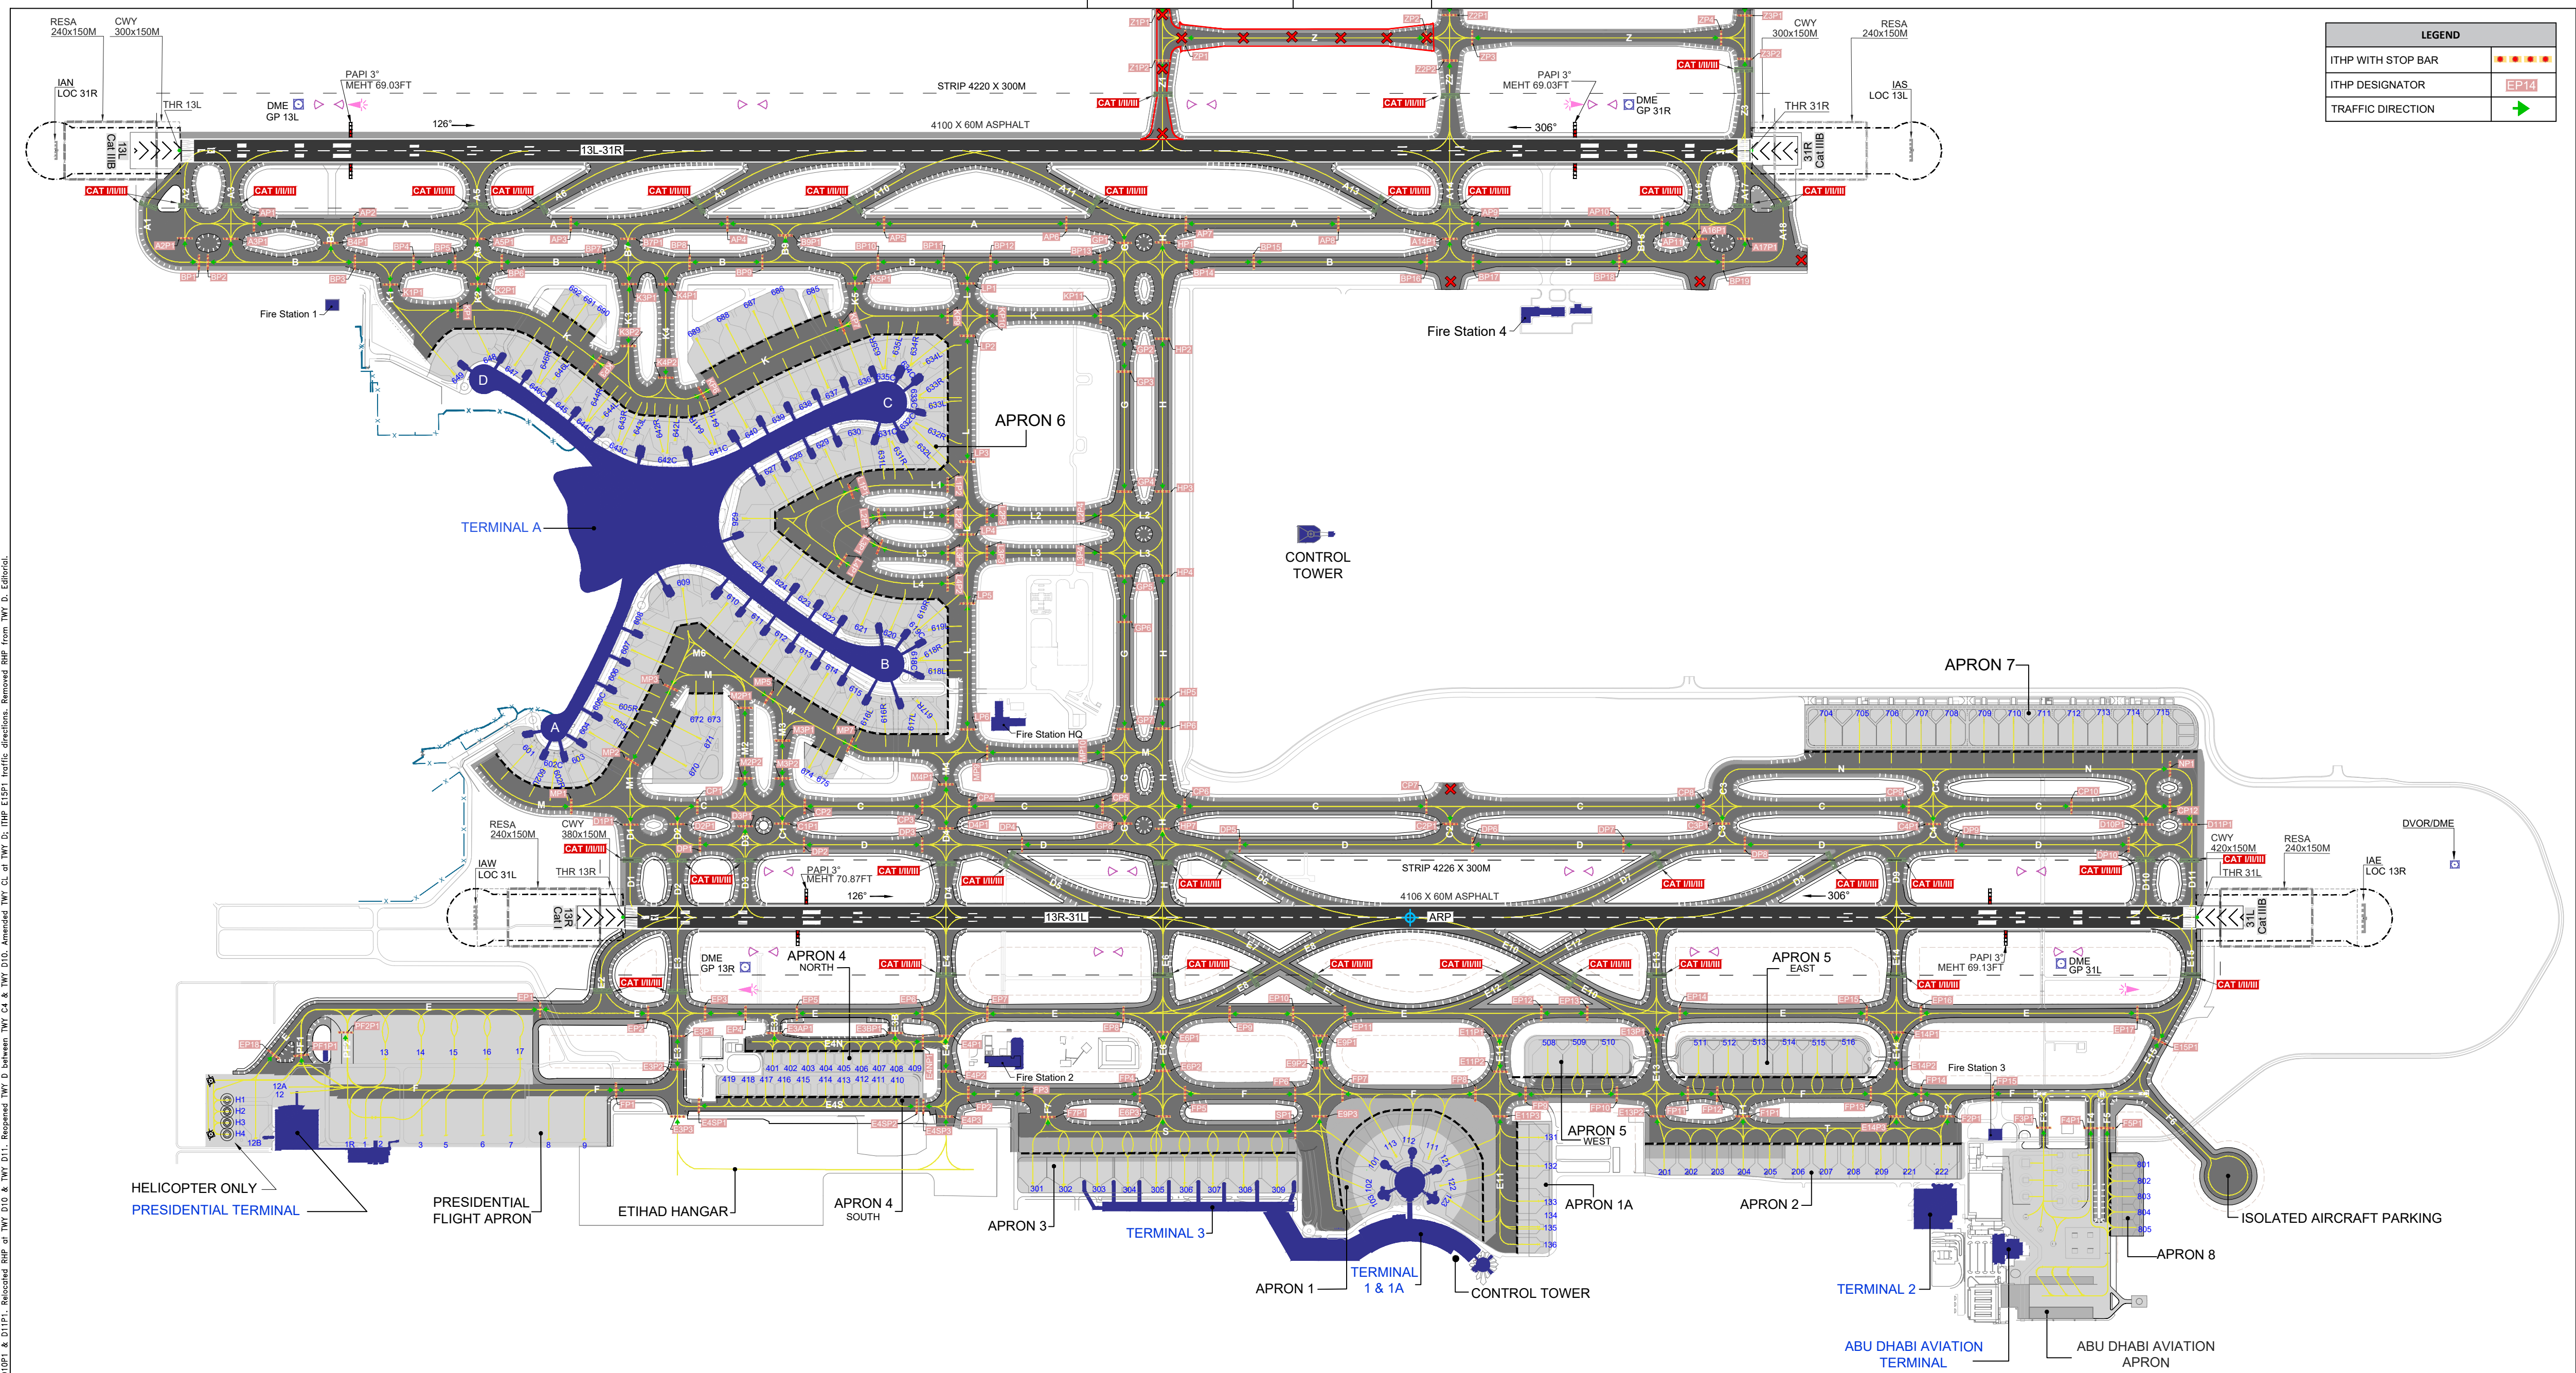

CHANGES: Added ITHPs, D10P1 & D11P1. Relocated RHP at TWY D10 & TWY D11. Reopened TWY D between TWY C4 & TWY D10. Amended TWY C4 & TWY D10. ITHP E15P1 traffic directions. Removed RHP from TWY D. Editorial.

- Remarks:
1. For Taxiway details refer to UAE AIP OMAA AD 2.8.
 2. For COM FAC and RWY Physical Characteristics information refer to OMAA AD-2-21A chart.
 3. A pair of yellow flashing RWY guard lights are located on either side of the Stop-bar at RWY holding positions.