


ELEVATIONS IN FEET AMSL
DIMENSIONS IN METRES

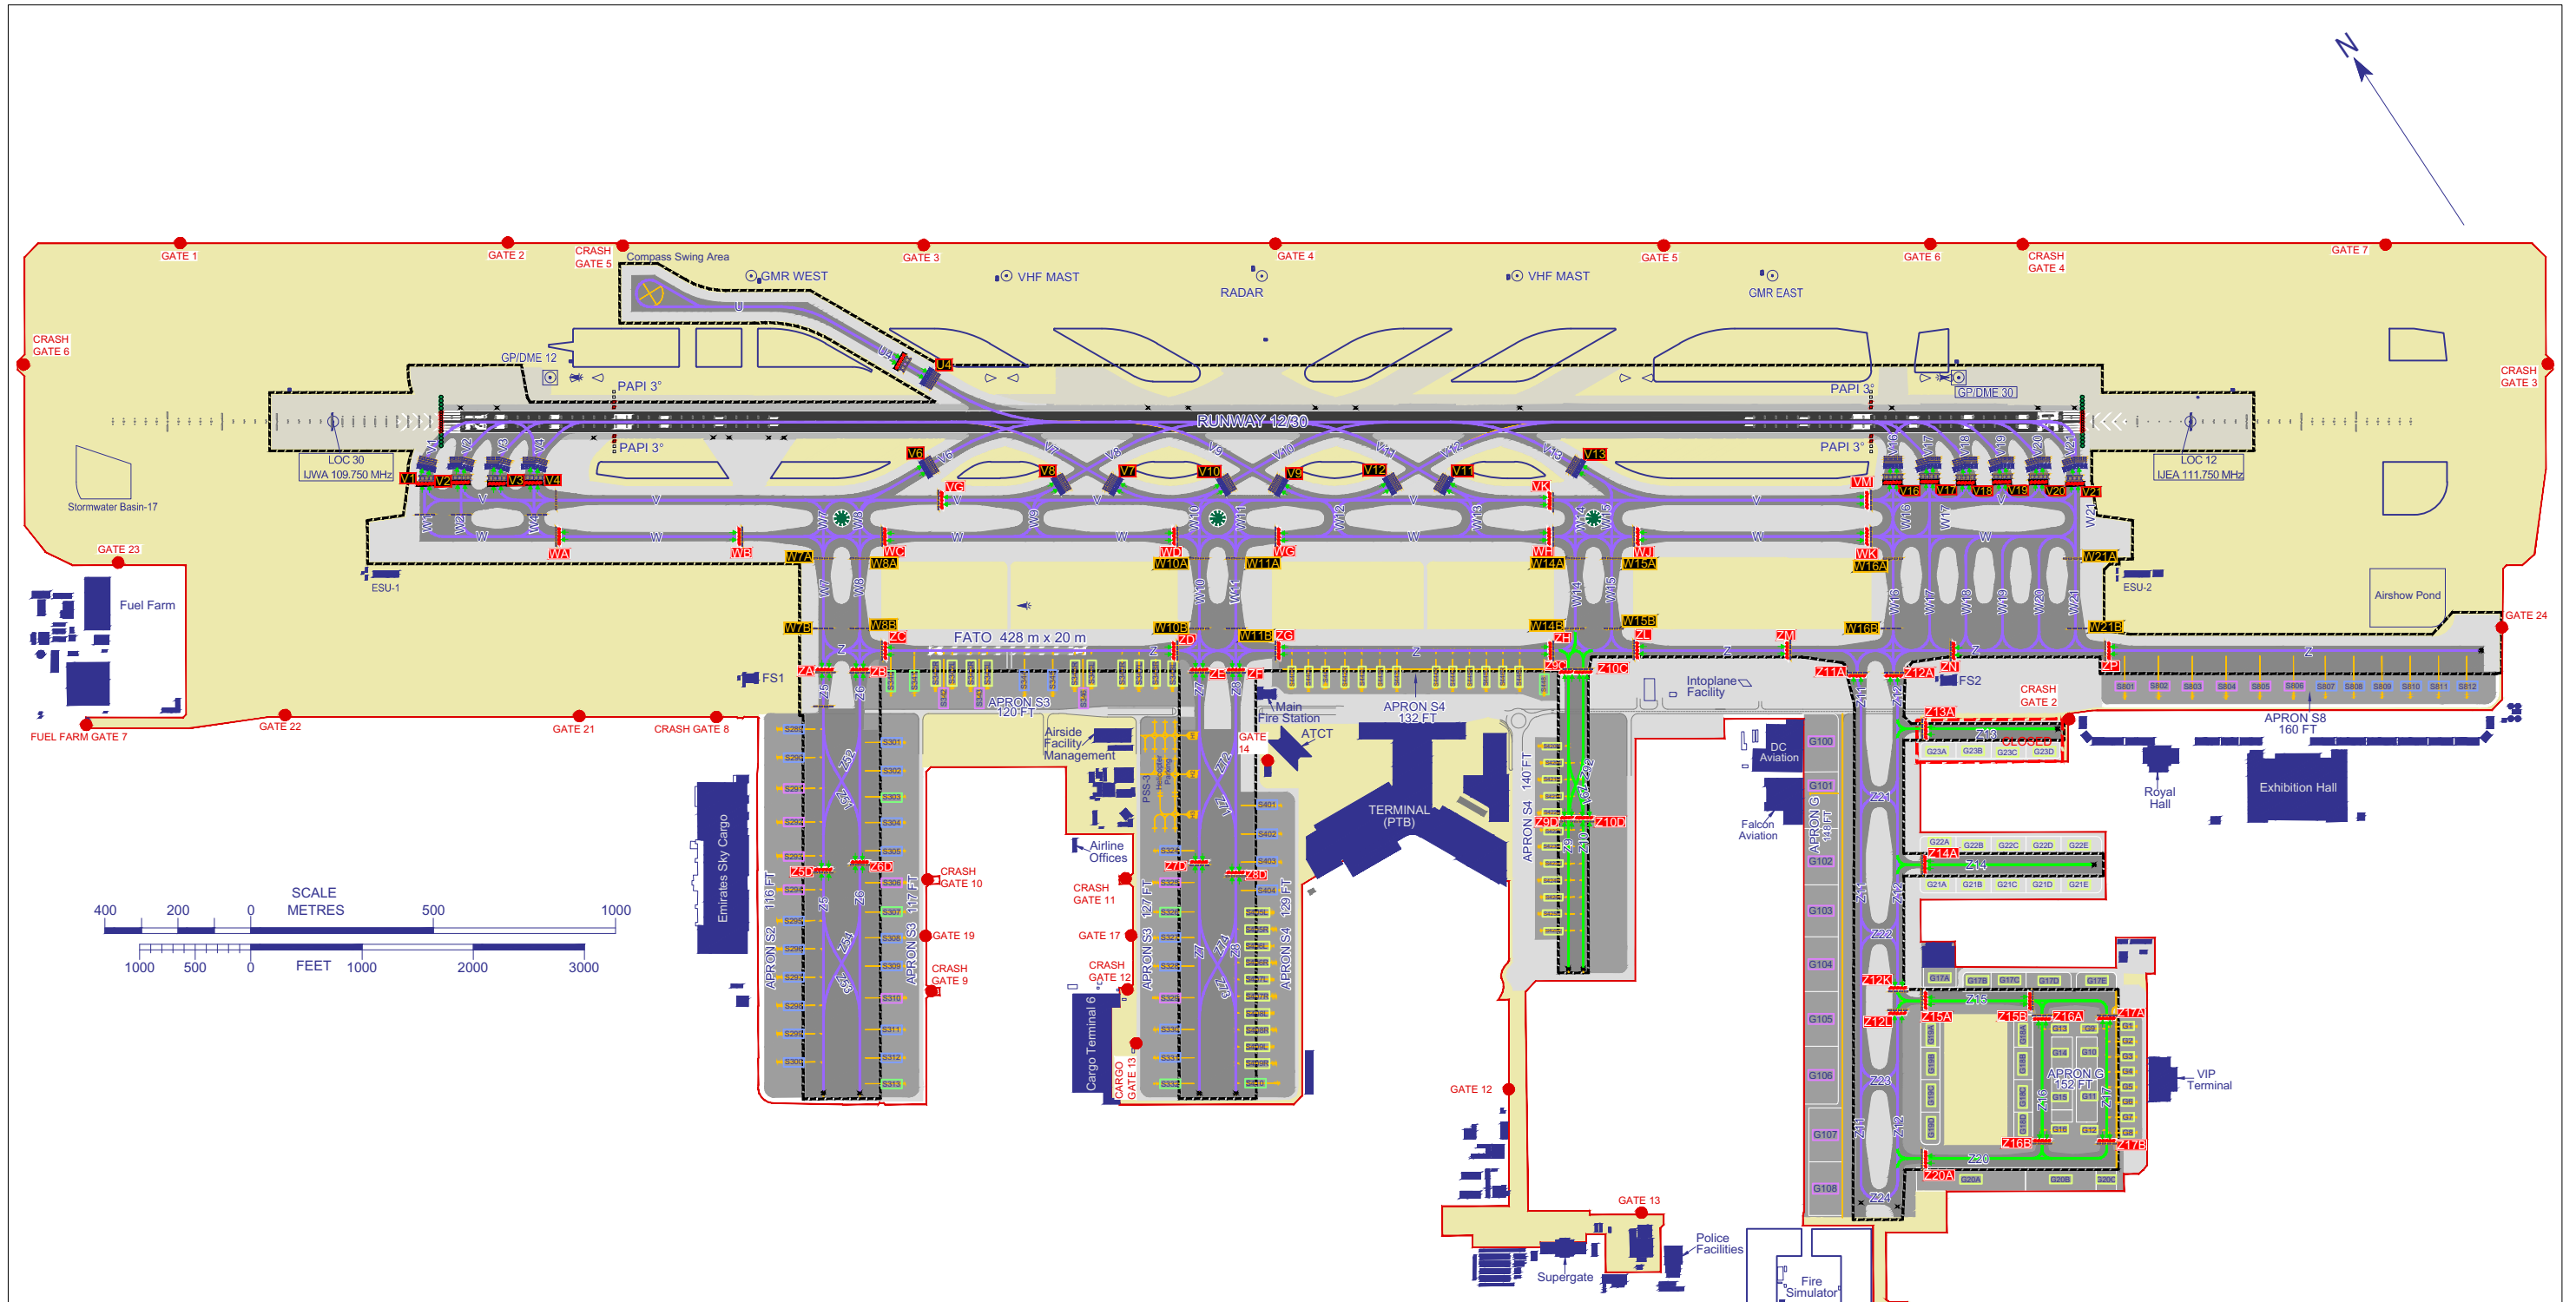

| LEGEND | | |
|--------------------------------|--|-------------------------------|
| RVR | | IHP Stopbar |
| ILS - GP, LOC | | RWY Hold Stopbar CAT I |
| DME | | RWY Hold Stopbar CAT II/III |
| LGTD WDI | | Stand CODE C |
| Buildings | | Stand CODE D |
| IHP | | Stand CODE E |
| IHP Designator (Full Stopbar) | | Stand CODE F |
| IHP Designator (Yellow Lights) | | Traffic Direction |
| RWY HLDG PSN Designator | | Code C (and below) Operations |
| RWY HLDG PSN Pattern A | | Code F (and below) Operations |
| RWY HLDG PSN Pattern B | | AD Boundary |
| Airside/Landside Gate | | ATC Service Boundary |

CHANGES: Updated Basemap.