


ELEVATIONS IN FEET
DIMENSIONS IN METRES
BEARINGS ARE MAGNETIC

RWY 12 DTHR ELEV 90
252019.72N 0553014.78E
(GUND ELEV -111)

RWY 30 DTHR ELEV 113
251919.50N 0553159.28E
(GUND ELEV -111)

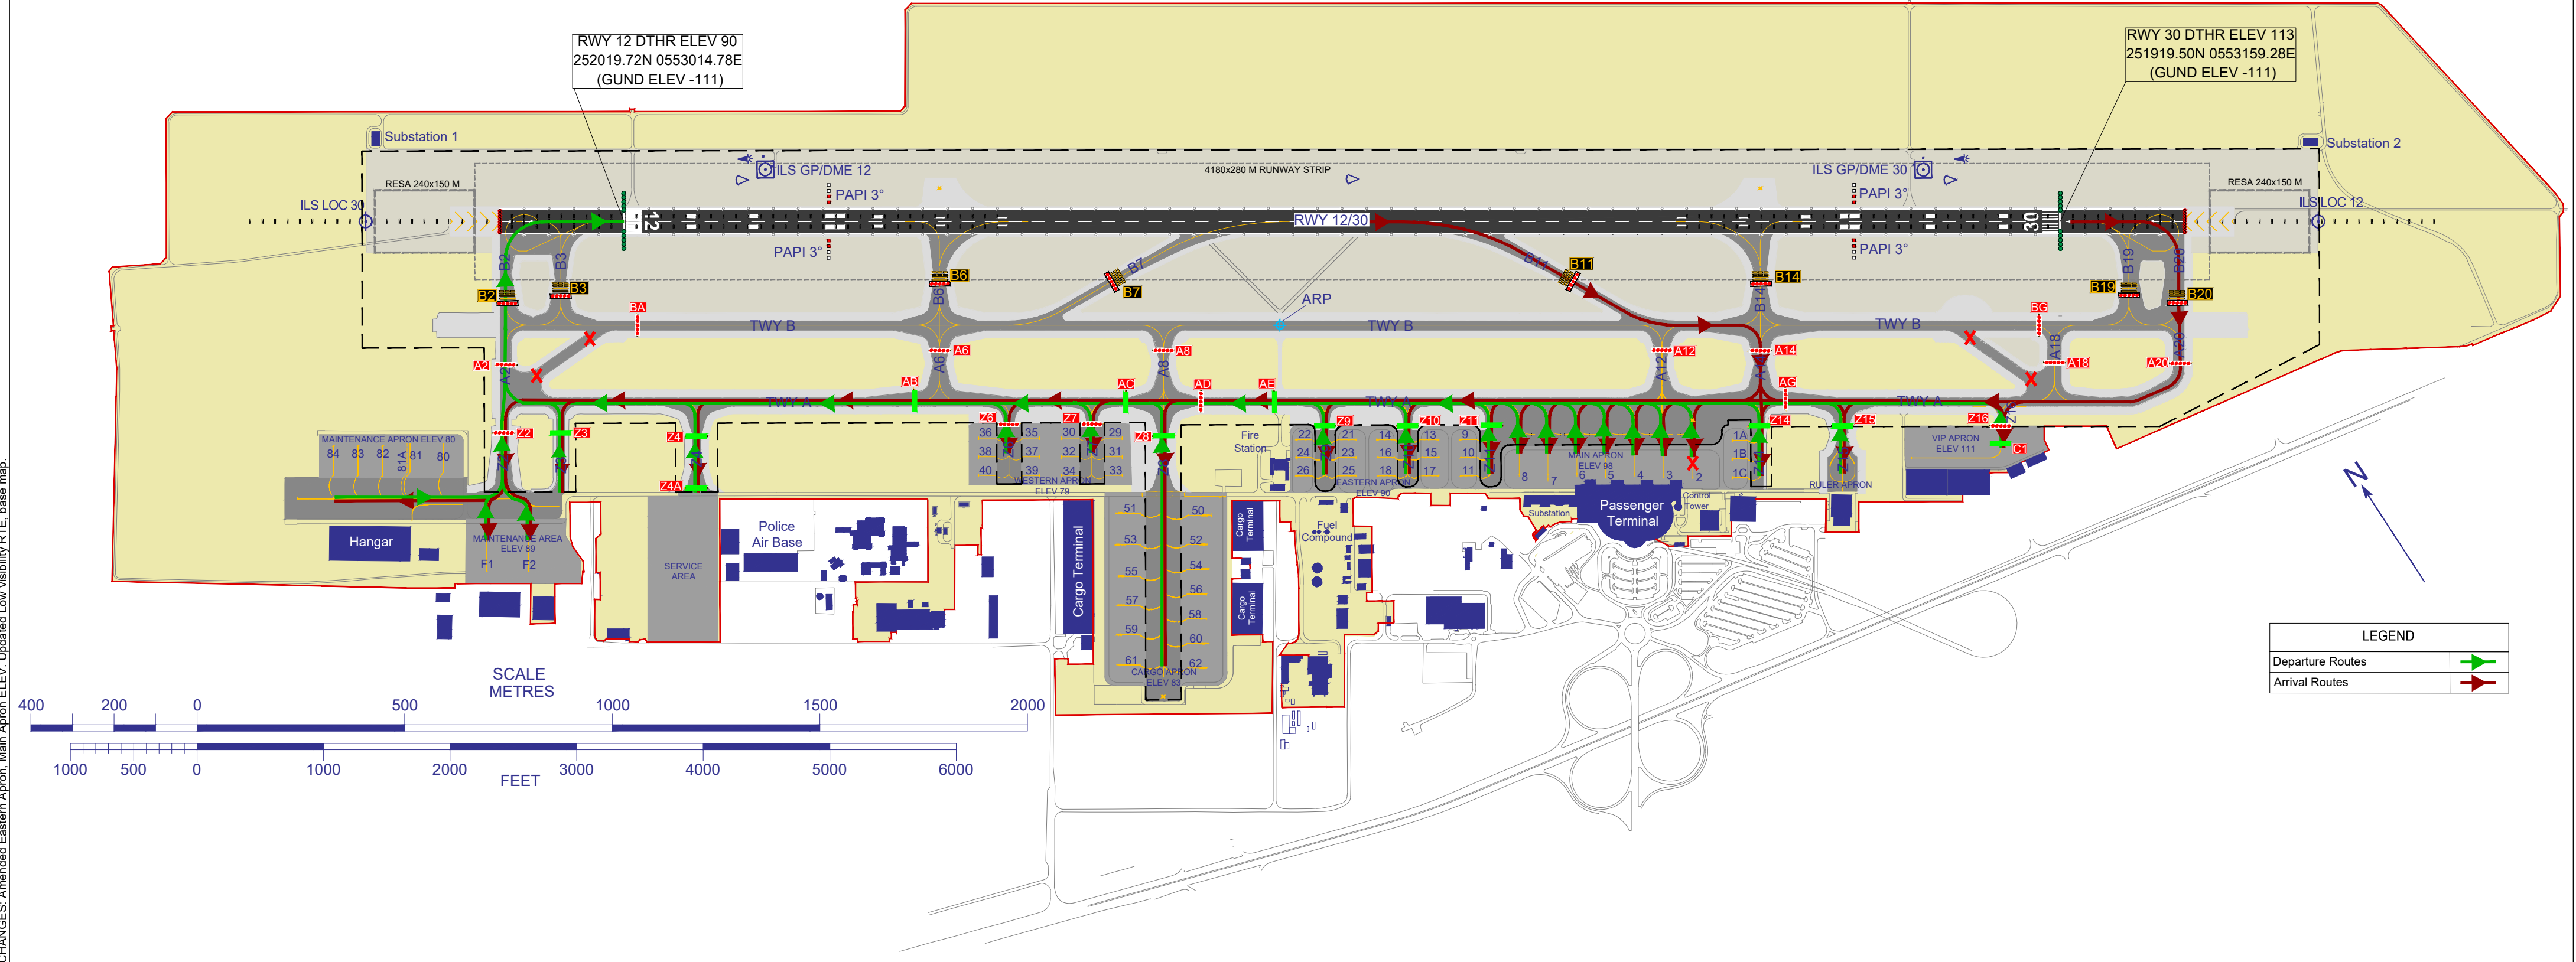

CHANGES: Amended Eastern Apron, Main Apron ELEV. Updated Low visibility RTE, base map.