


ELEVATIONS IN FEET  
DIMENSIONS IN METRES  
BEARINGS ARE MAGNETIC

RWY 12 DTHR ELEV 90  
252019.72N 0553014.78E  
(GUND ELEV -111)

RWY 30 DTHR ELEV 113  
251919.50N 0553159.28E  
(GUND ELEV -111)

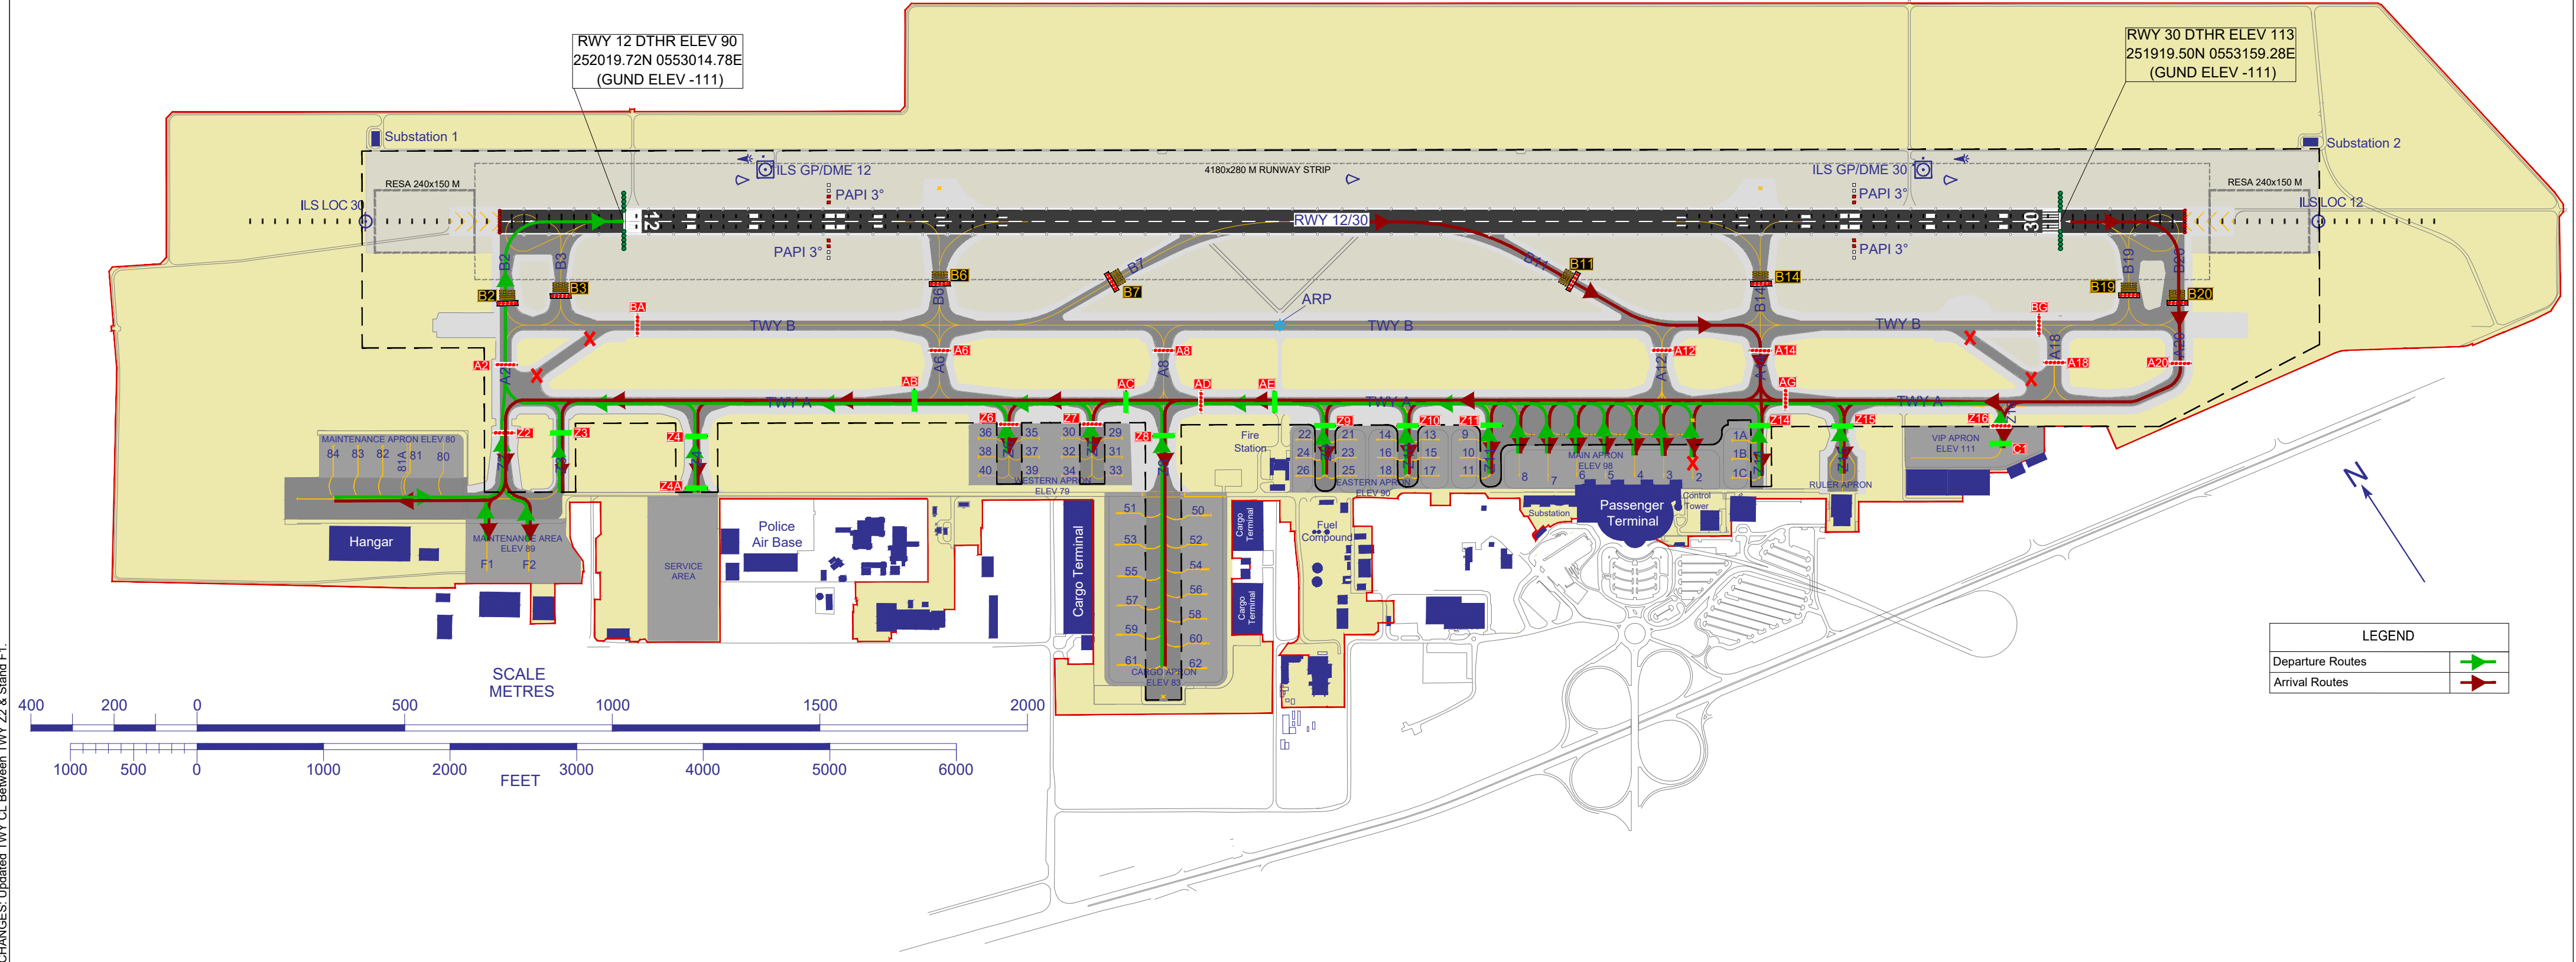

CHANGES: Updated TWY CL Between TWY Z2 & Stand F1.