


ELEVATIONS IN FEET
DIMENSIONS IN METRES
BEARINGS ARE MAGNETIC

RWY 12 DTHR ELEV 90
252019.72N 0553014.78E
(GUND ELEV -111)

NOTE : SEE HOT SPOT DETAILS IN SUBSEQUENT TEXT PAGE

RWY 30 DTHR ELEV 113
251919.50N 0553159.28E
(GUND ELEV -111)

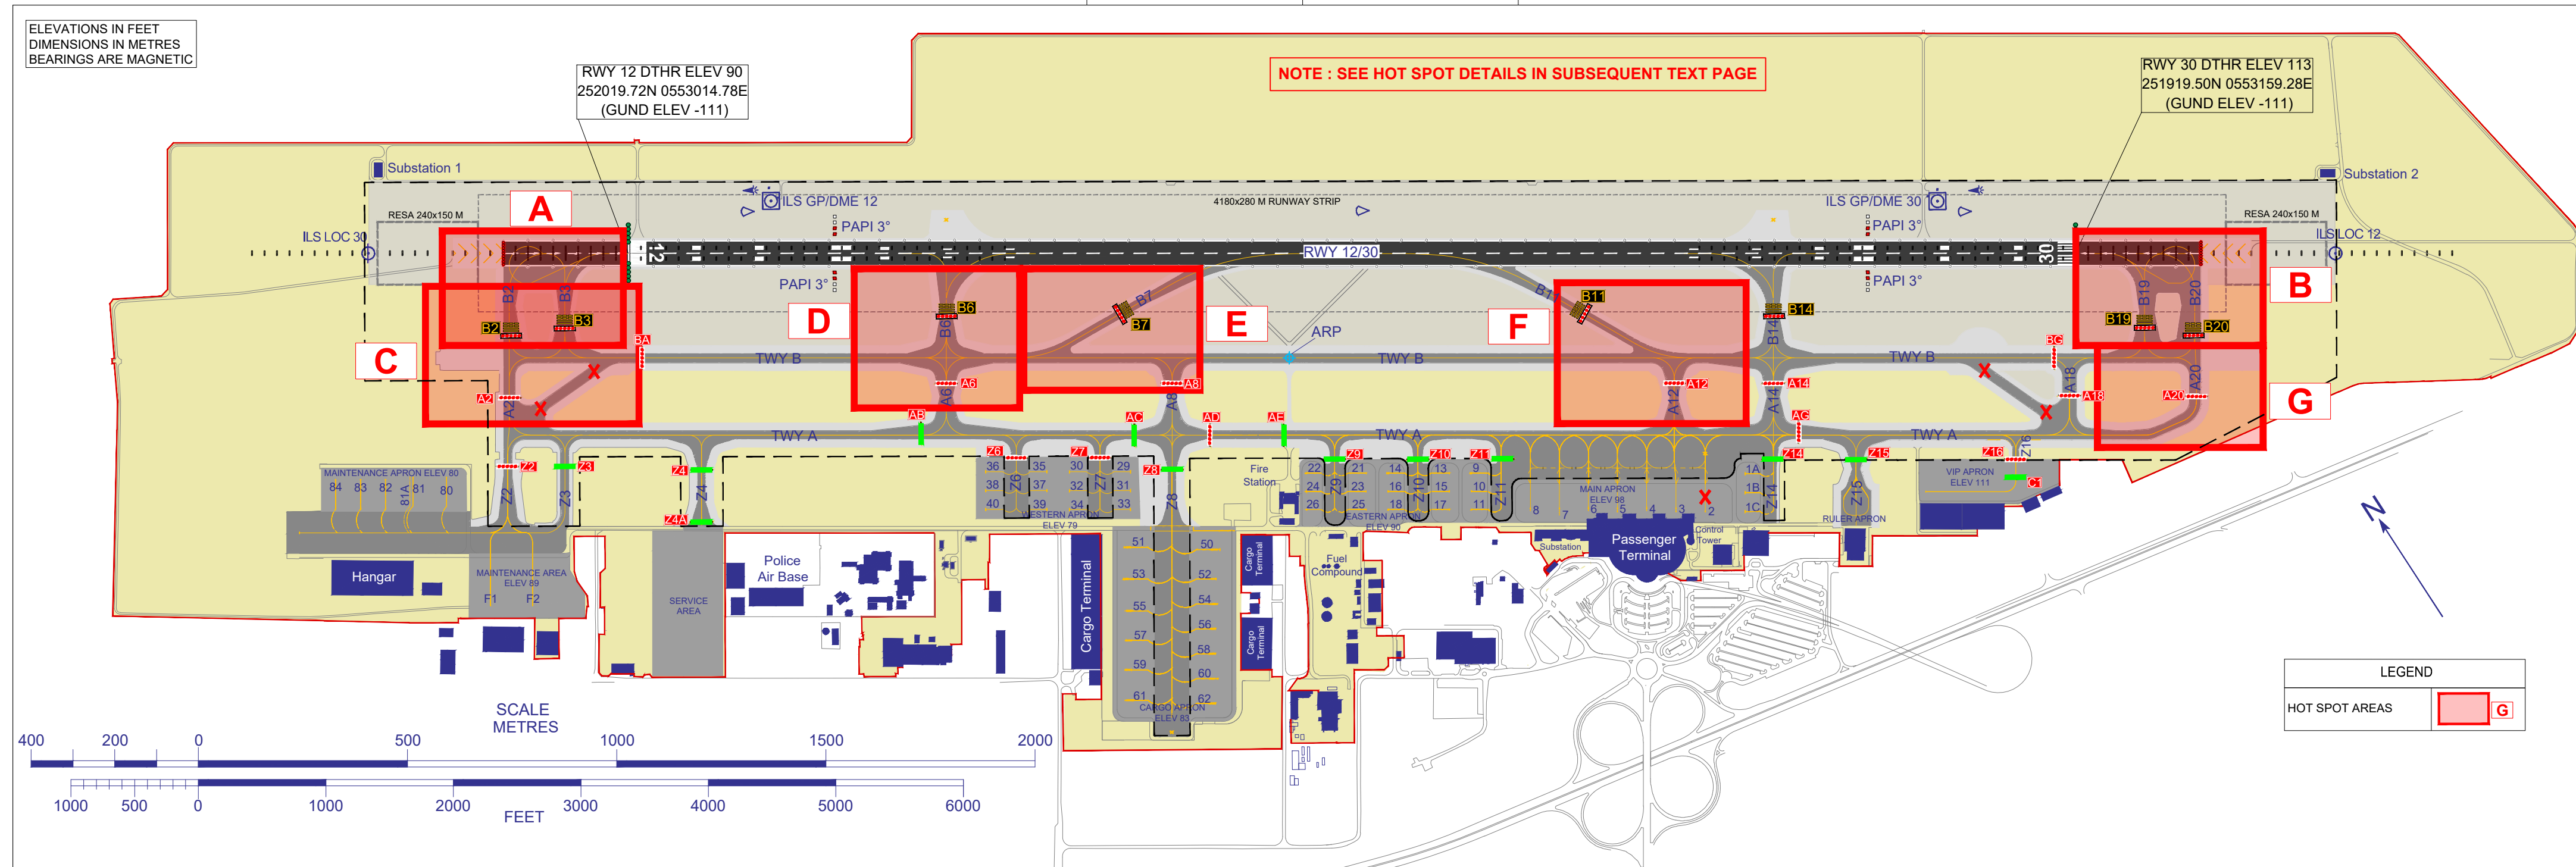

CHANGES: Updated TWY CL Between TWY Z2 & Stand F1.

A

B

C

D

E

F

G

