



AD ELEV 83 FT  
 ARP 242559N  
 0543904E

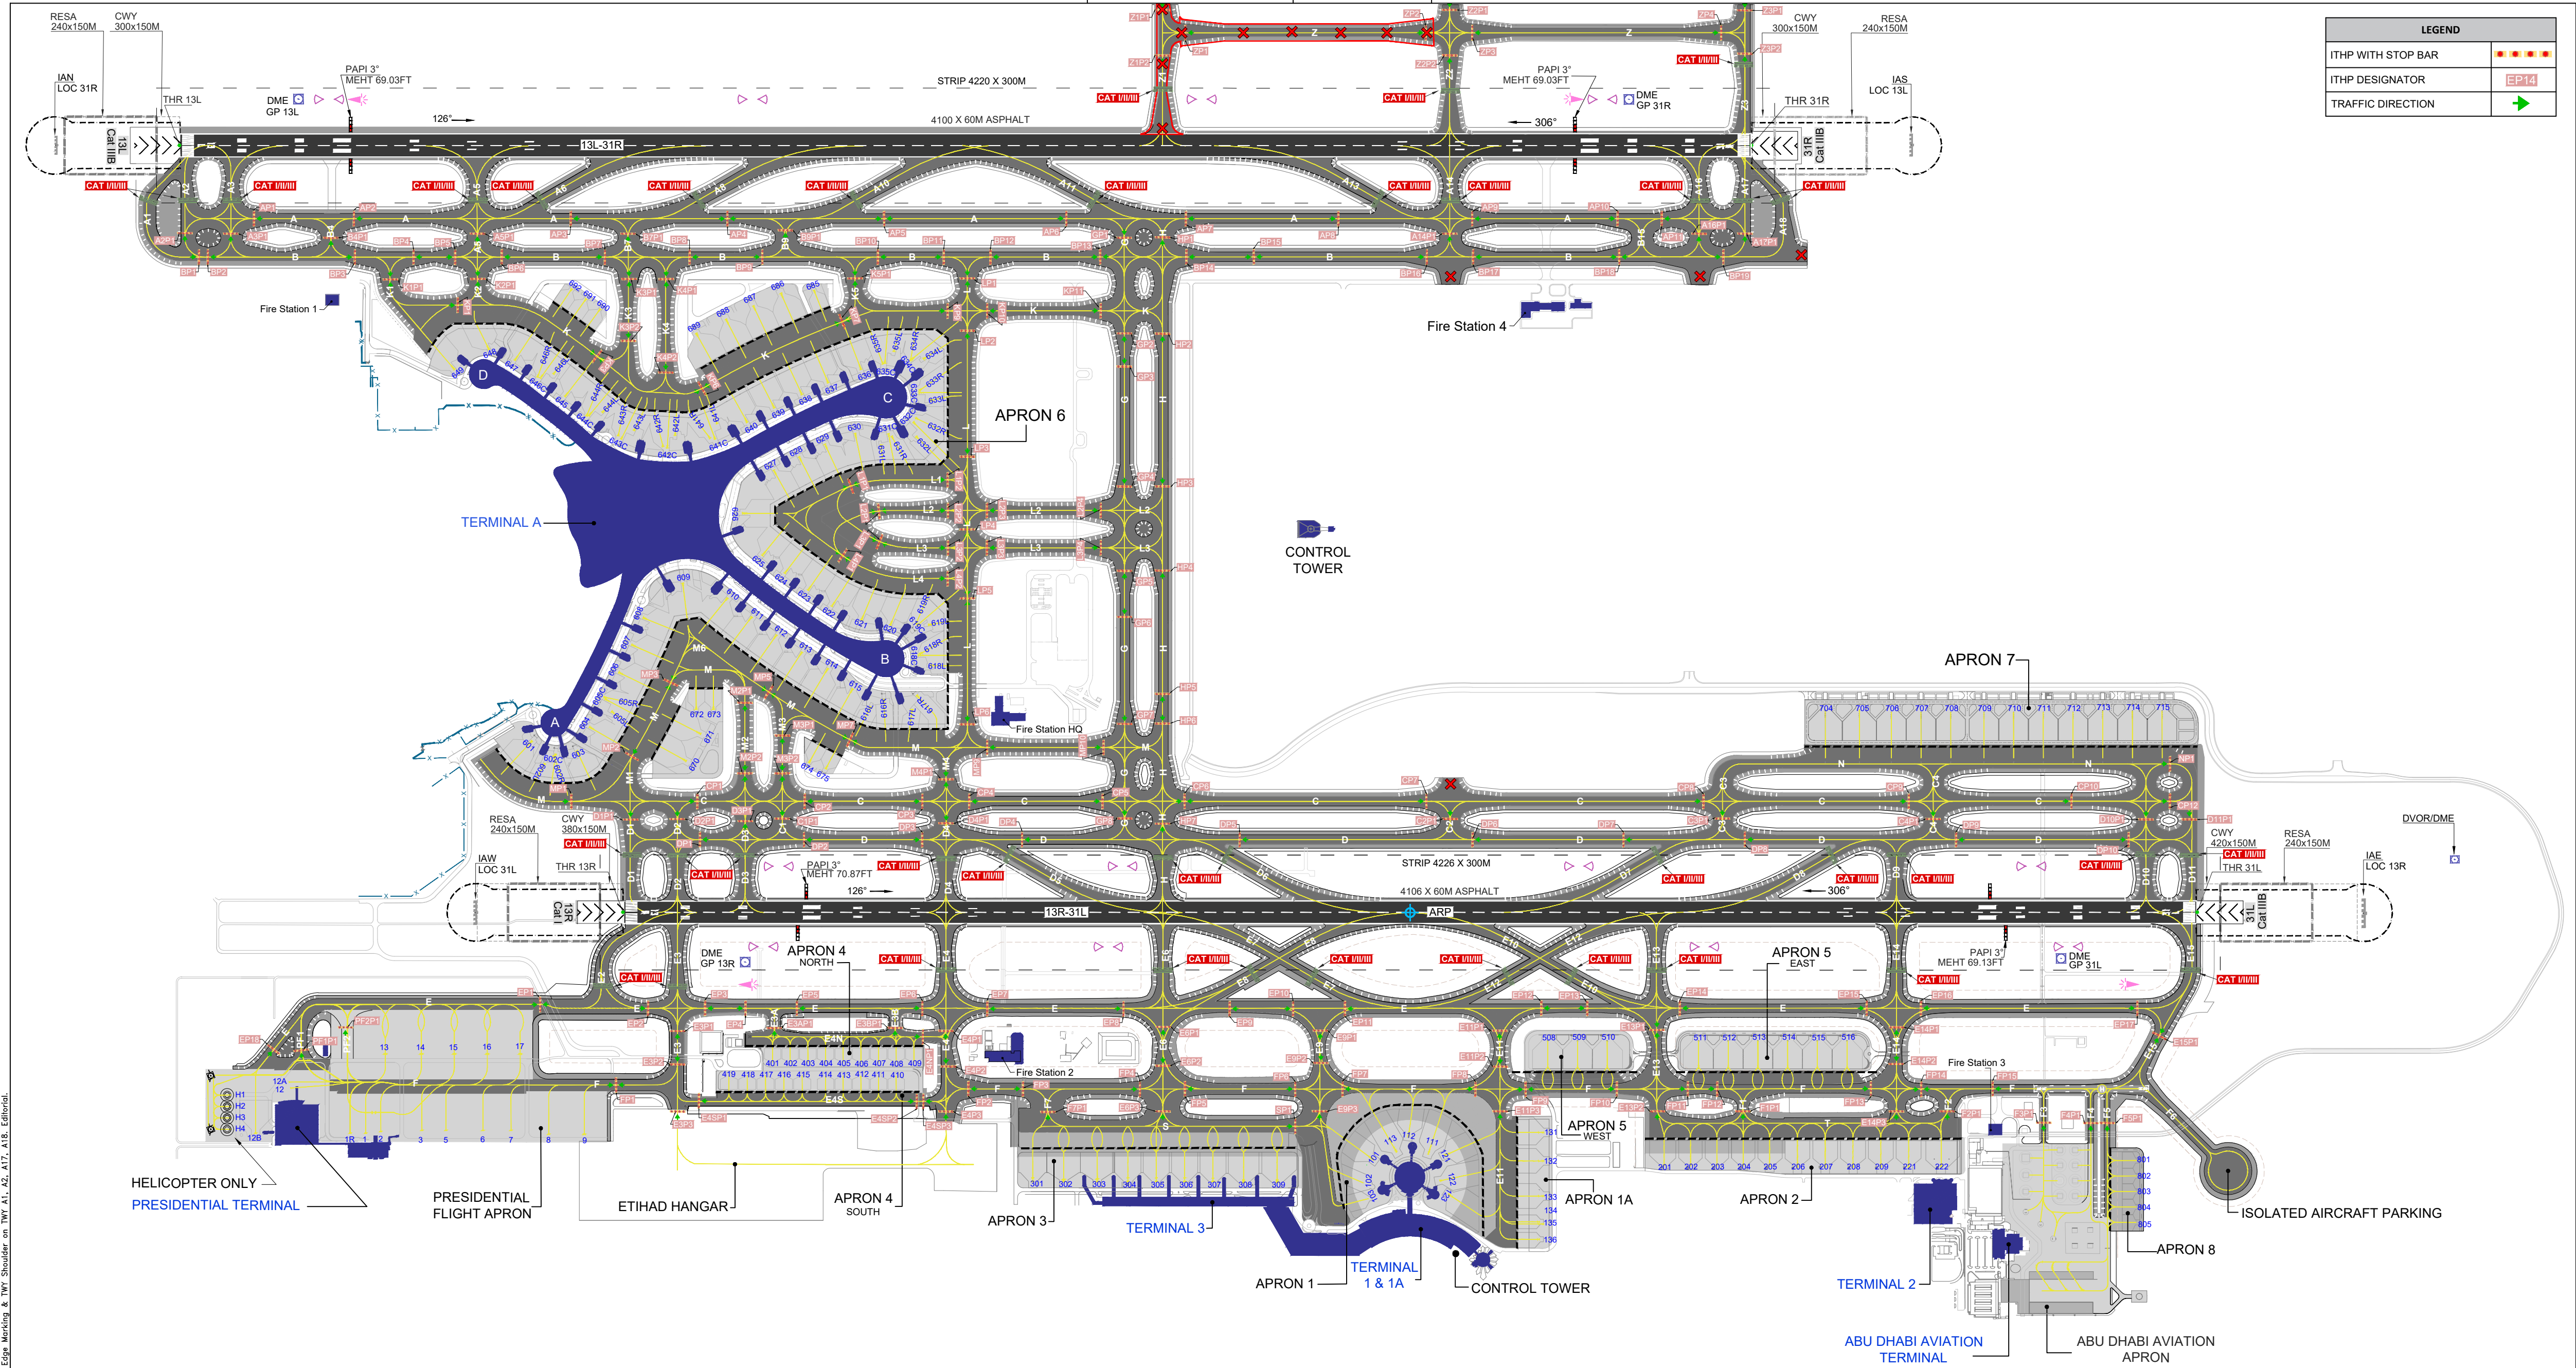

LEGEND	
ITHP WITH STOP BAR	
ITHP DESIGNATOR	
TRAFFIC DIRECTION	

CHANGES: Amended TWY Edge Marking & TWY Shoulder on TWY A1, A2, A17, A18, Editorial.

- Remarks:**
1. For Taxiway details refer to UAE AIP OMAA AD 2.8.
  2. For COM FAC and RWY Physical Characteristics information refer to OMAA AD-2-21A chart.
  3. A pair of yellow flashing RWY guard lights are located on either side of the Stop-bar at RWY holding positions.

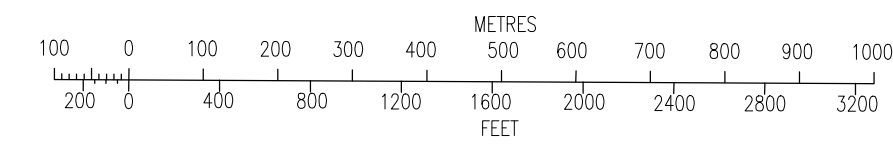

ELEVATIONS IN FEET  
 DIMENSIONS IN METRES  
 BEARINGS ARE MAGNETIC  
 ANNUAL RATE OF CHANGE 0.05" E