


ELEVATIONS IN FEET AMSL
DIMENSIONS IN METRES

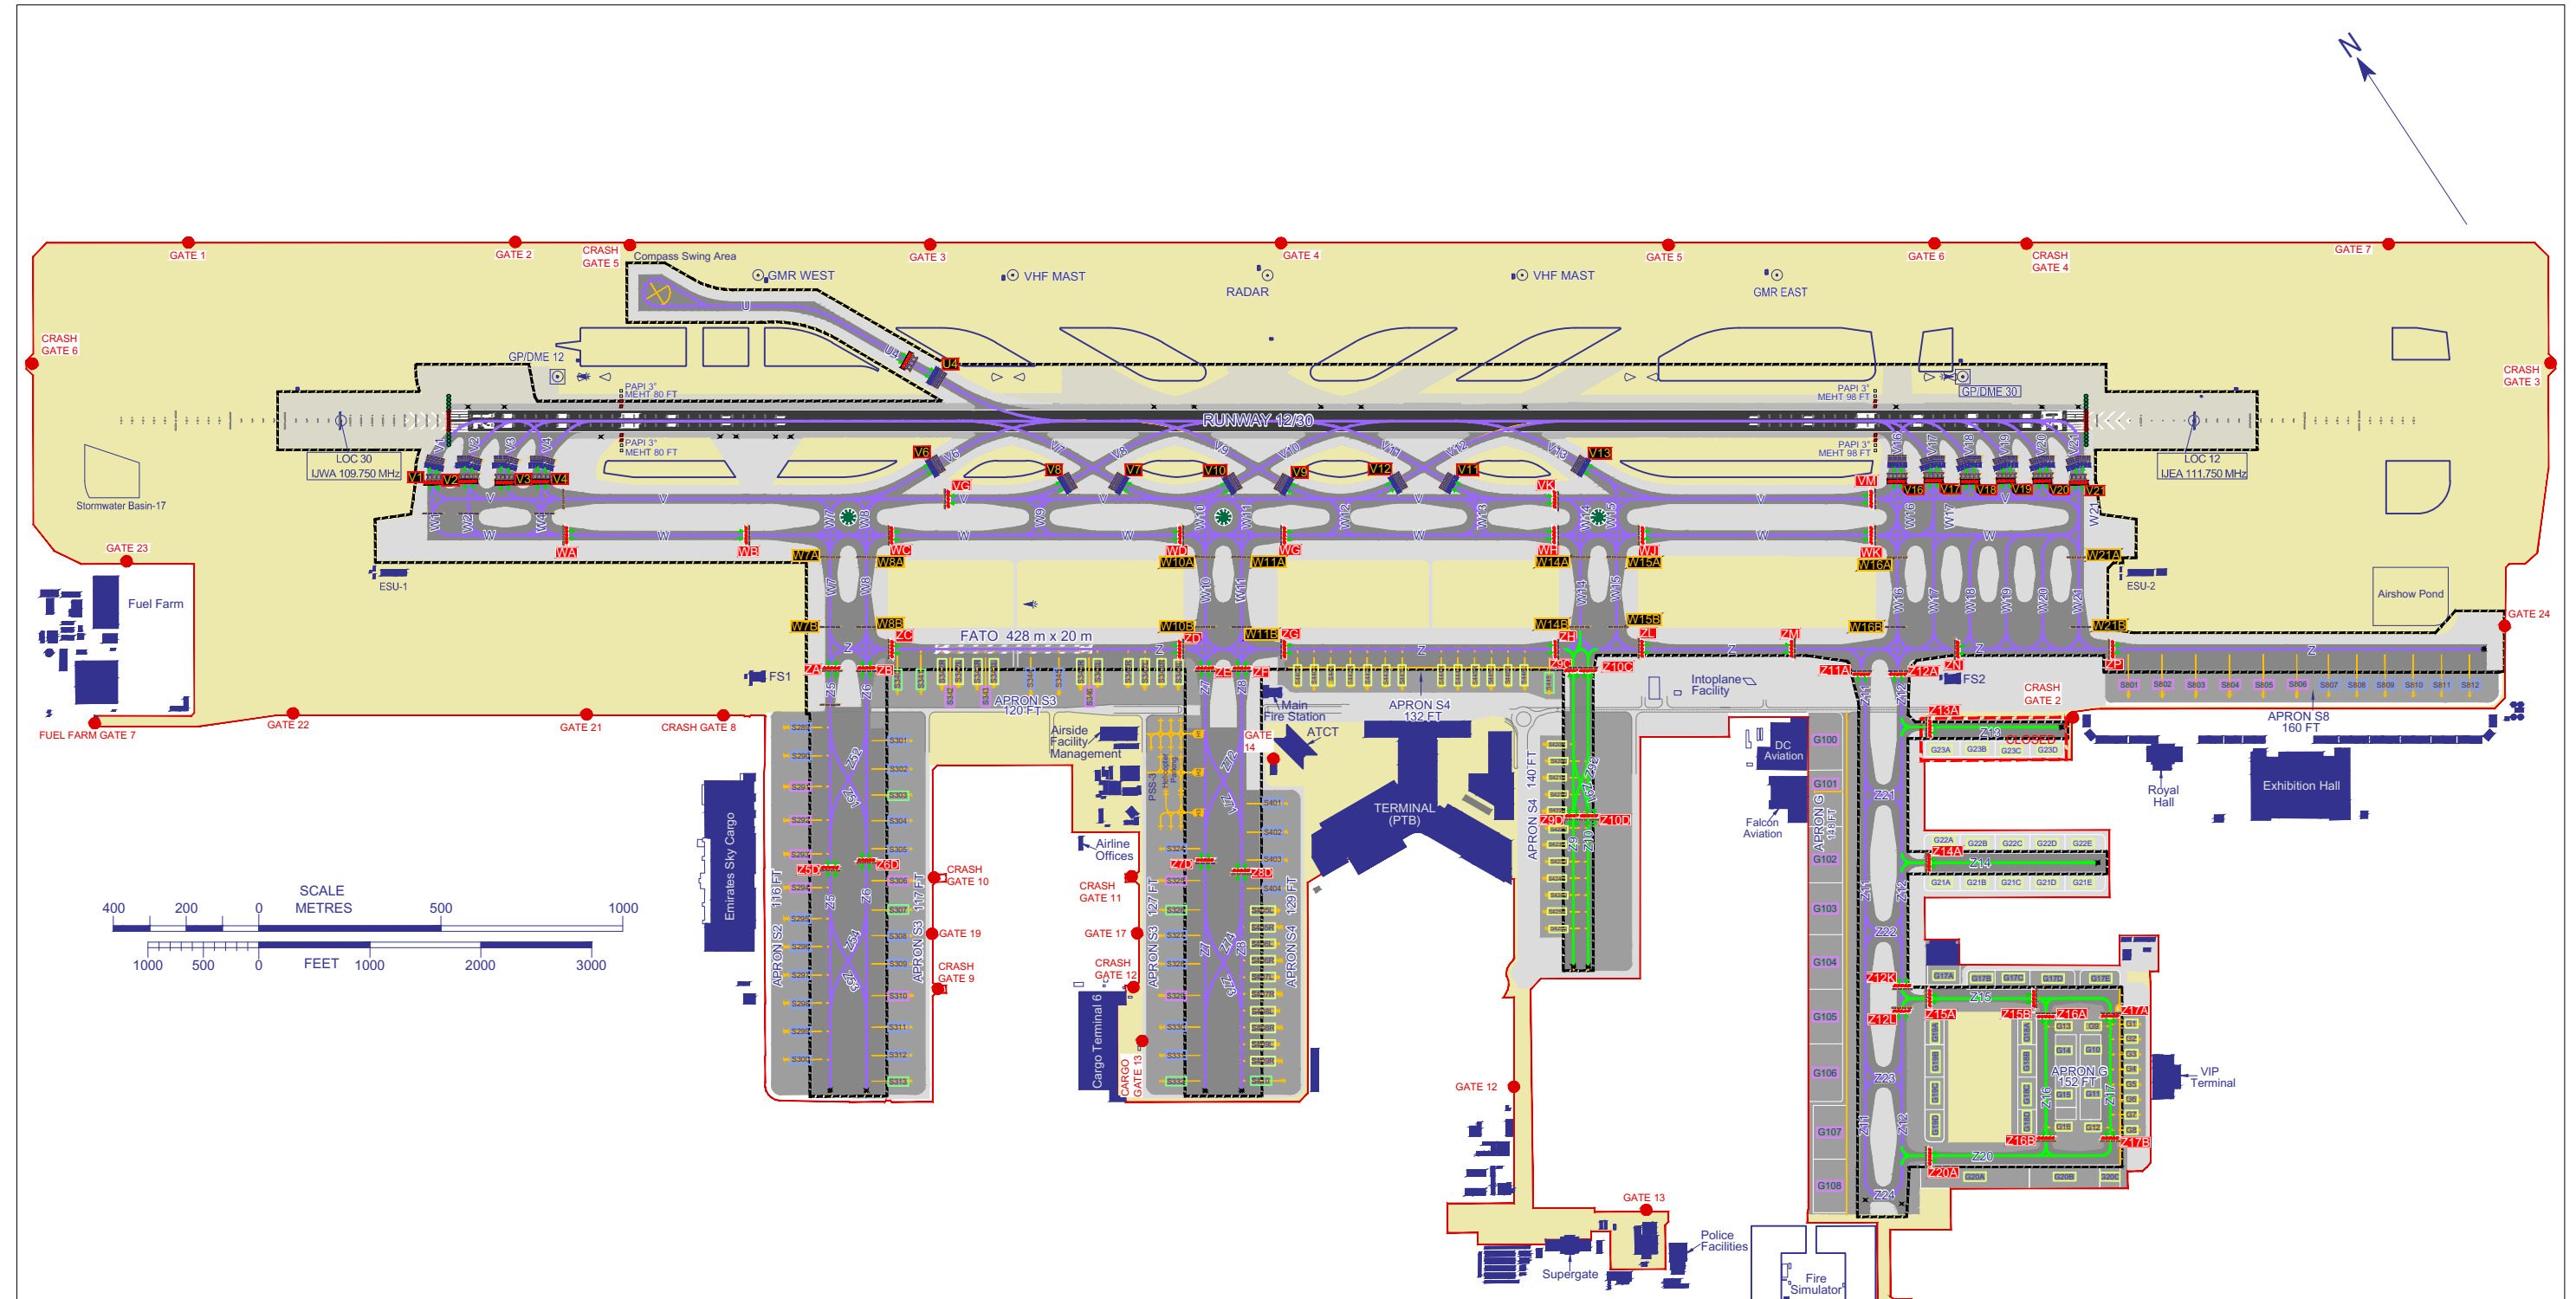

LEGEND		
RVR		IHP Stopbar
ILS - GP, LOC		RWY Hold Stopbar CAT I
DME		RWY Hold Stopbar CAT II/III
LGTD WDI		Stand CODE C
Buildings		Stand CODE D
IHP		Stand CODE E
IHP Designator (Full Stopbar)		Stand CODE F
IHP Designator (Yellow Lights)		Traffic Direction
RWY HLDG PSN Designator		Code C (and below) Operations
RWY HLDG PSN Pattern A		Code F (and below) Operations
RWY HLDG PSN Pattern B		AD Boundary
Airside/Landside Gate		ATC Service Boundary

CHANGES: Added MEHT, Editorial.