


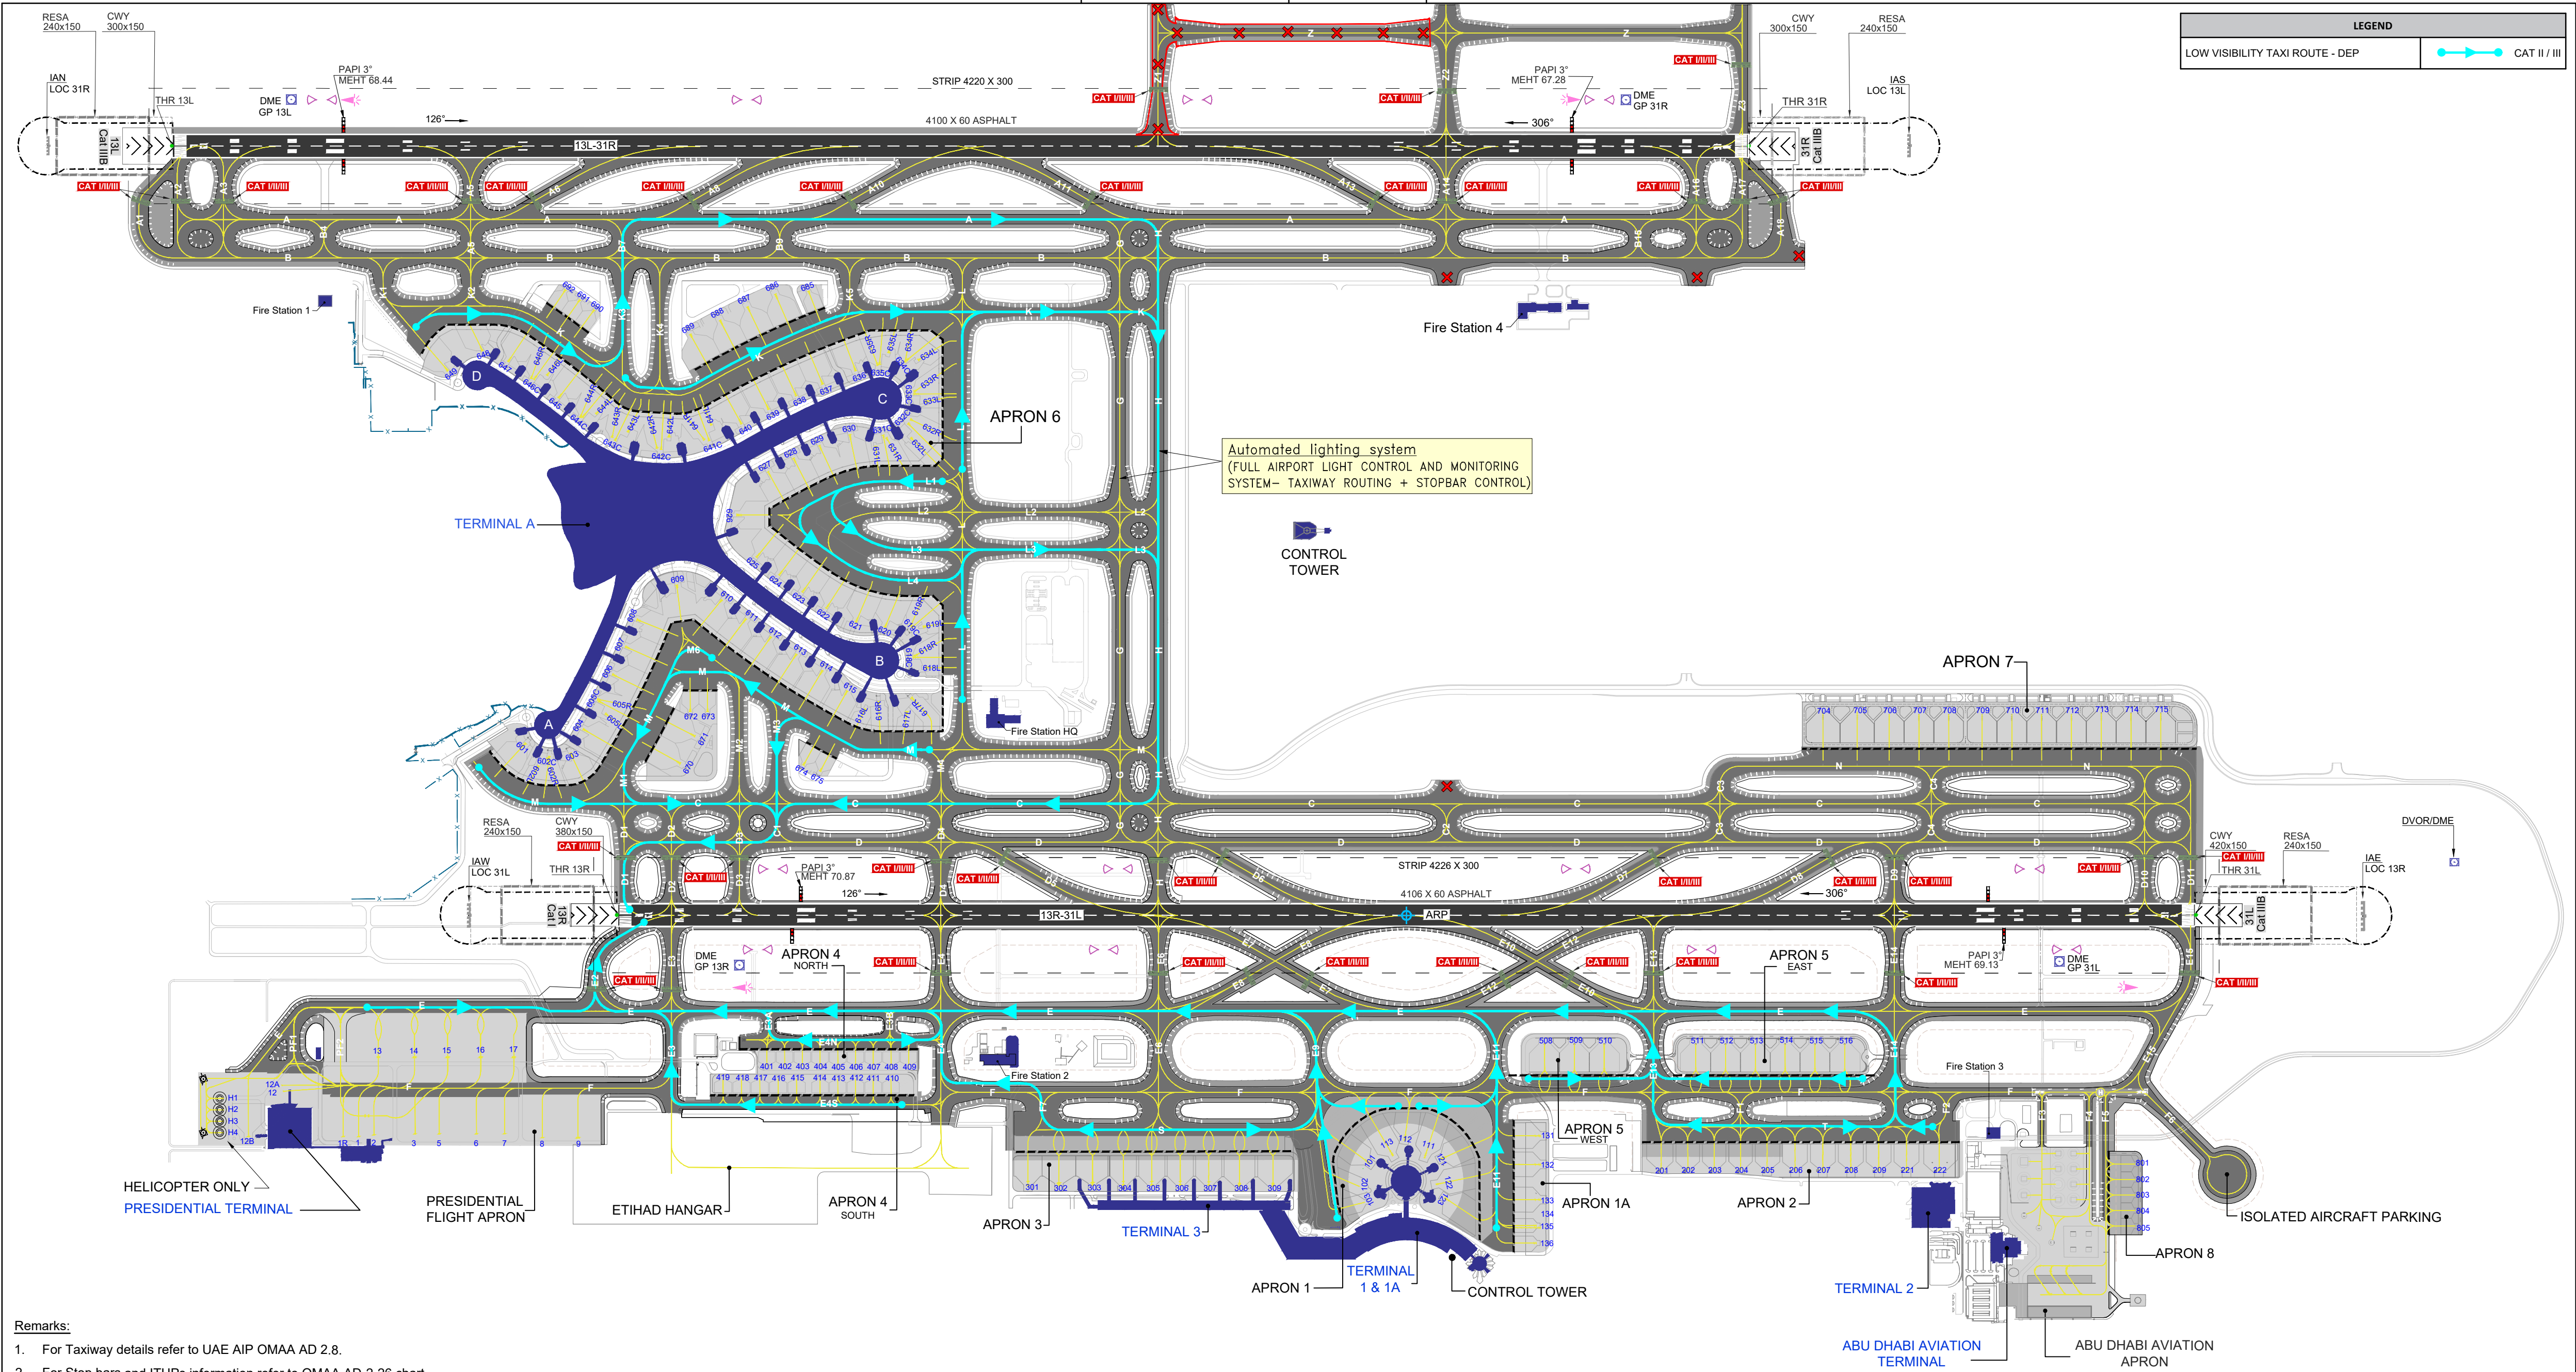

- Remarks:
- For Taxiway details refer to UAE AIP OMAA AD 2.8.
 - For Stop bars and ITHPs information refer to OMAA AD-2-26 chart.
 - For COM FAC and RWY Physical Characteristics information refer to OMAA AD-2-21A chart.
 - For AIRFIELD GROUND LIGHTS information refer to OMAA AD-2-21C chart.
- Note:** TWY E3A, TWY E3B, TXL E4S, TXL E4N, and TWY E9 south of the intersection with TXL S not available for aircraft types with wingspan greater than 36 M.