


AERODROME GROUND LIGHT CHART

ARP 251945N
0553058E

AD ELEV 119 FT

SHARJAH / International
UNITED ARAB EMIRATES

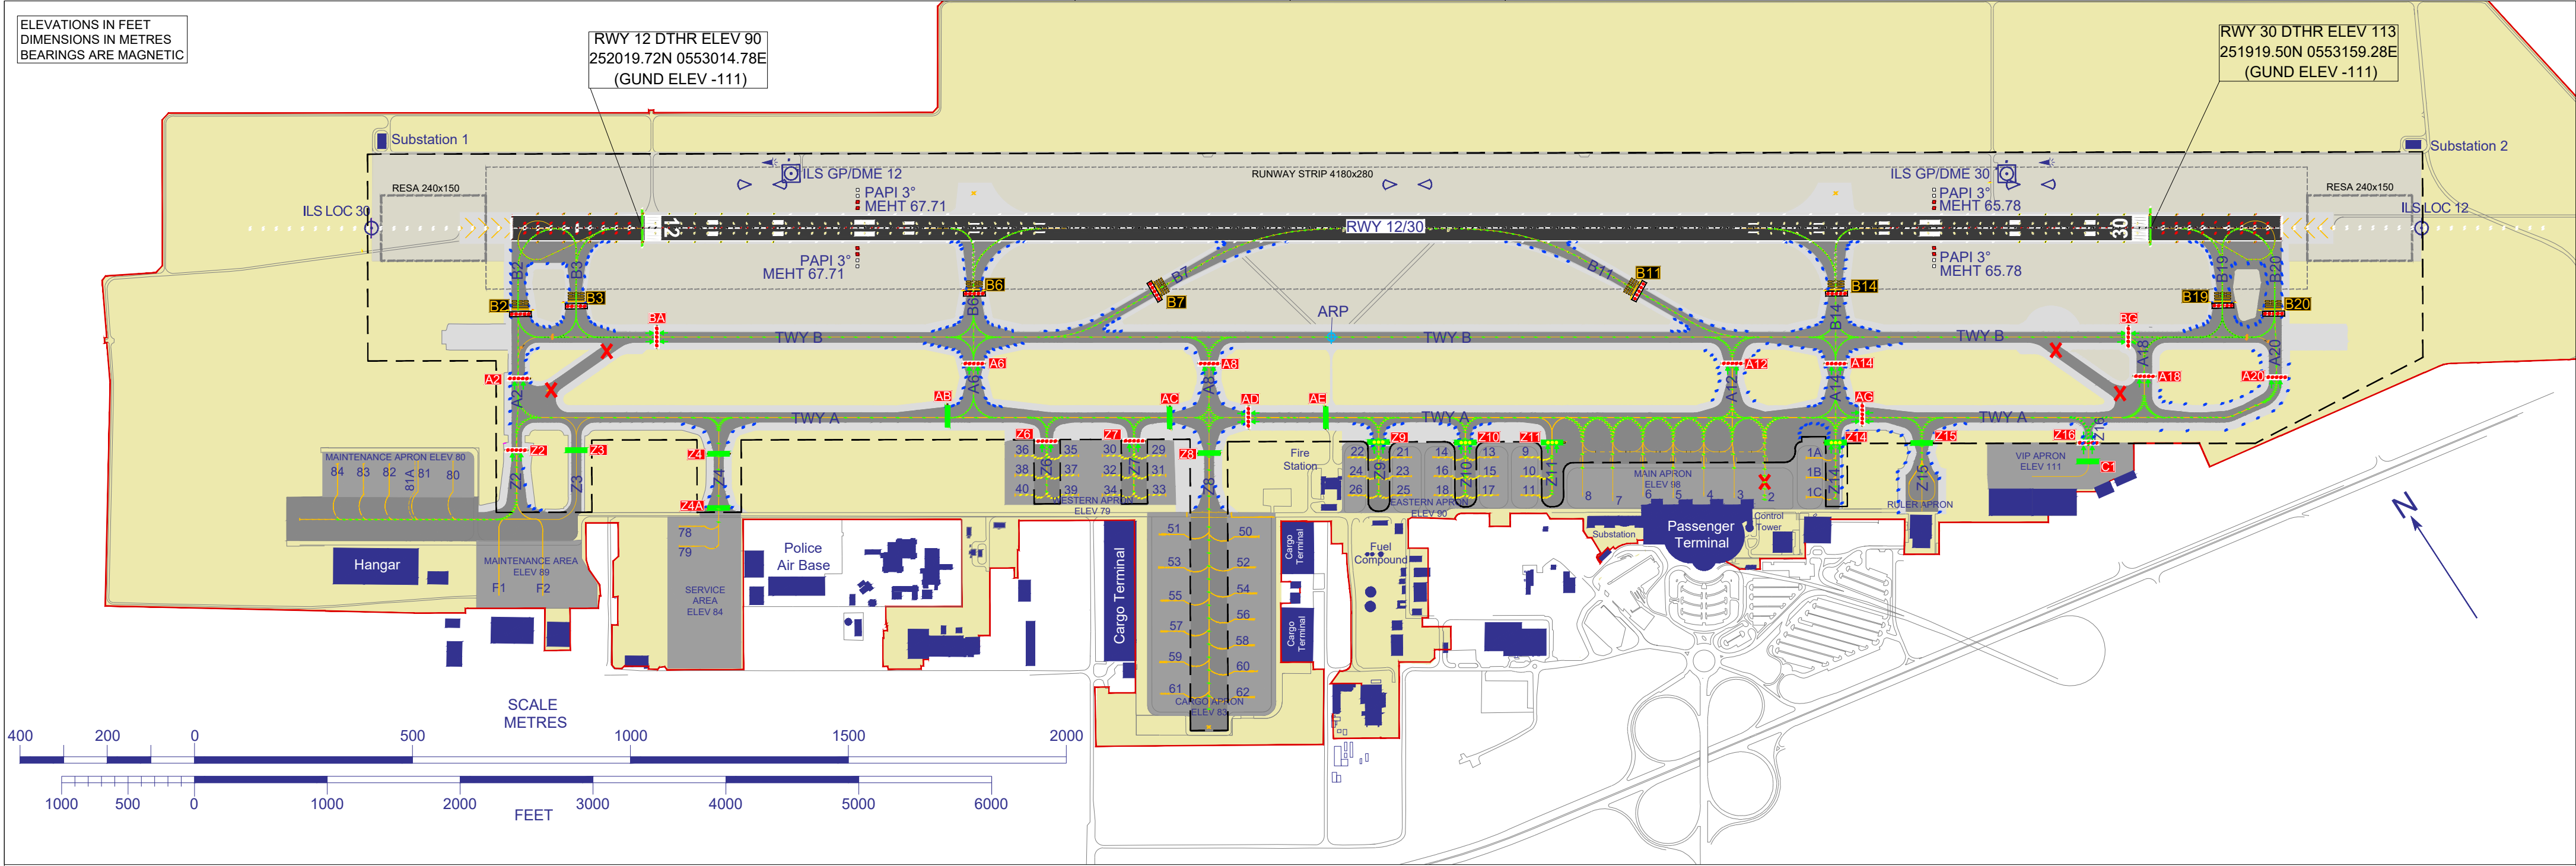

CHANGES: New Chart

LEGEND	
TWY CL LIGHT Y/G, G/G, uniG	
TWY EDGE LIGHT B	
RWY CL LIGHT W/W, uniR/W	
RWY EDGE LIGHT R/Y, W/Y, W/W, Y/R	
DTHR LIGHT G	
RWY END LIGHT	
APPROACH LIGHT	
PAPI	
STAND LIGHT	
IHP	
IHP WITH LIGHT	
IHP Stopbar	
RWY Hold Stopbar CAT I	
Traffic Direction	

LIGHTING	
APRON	Floodlights, Blue edge